


BROOKLYN PARK REDESIGN

PROCESS AND PARTI




PARTI

SPACE IDEATION

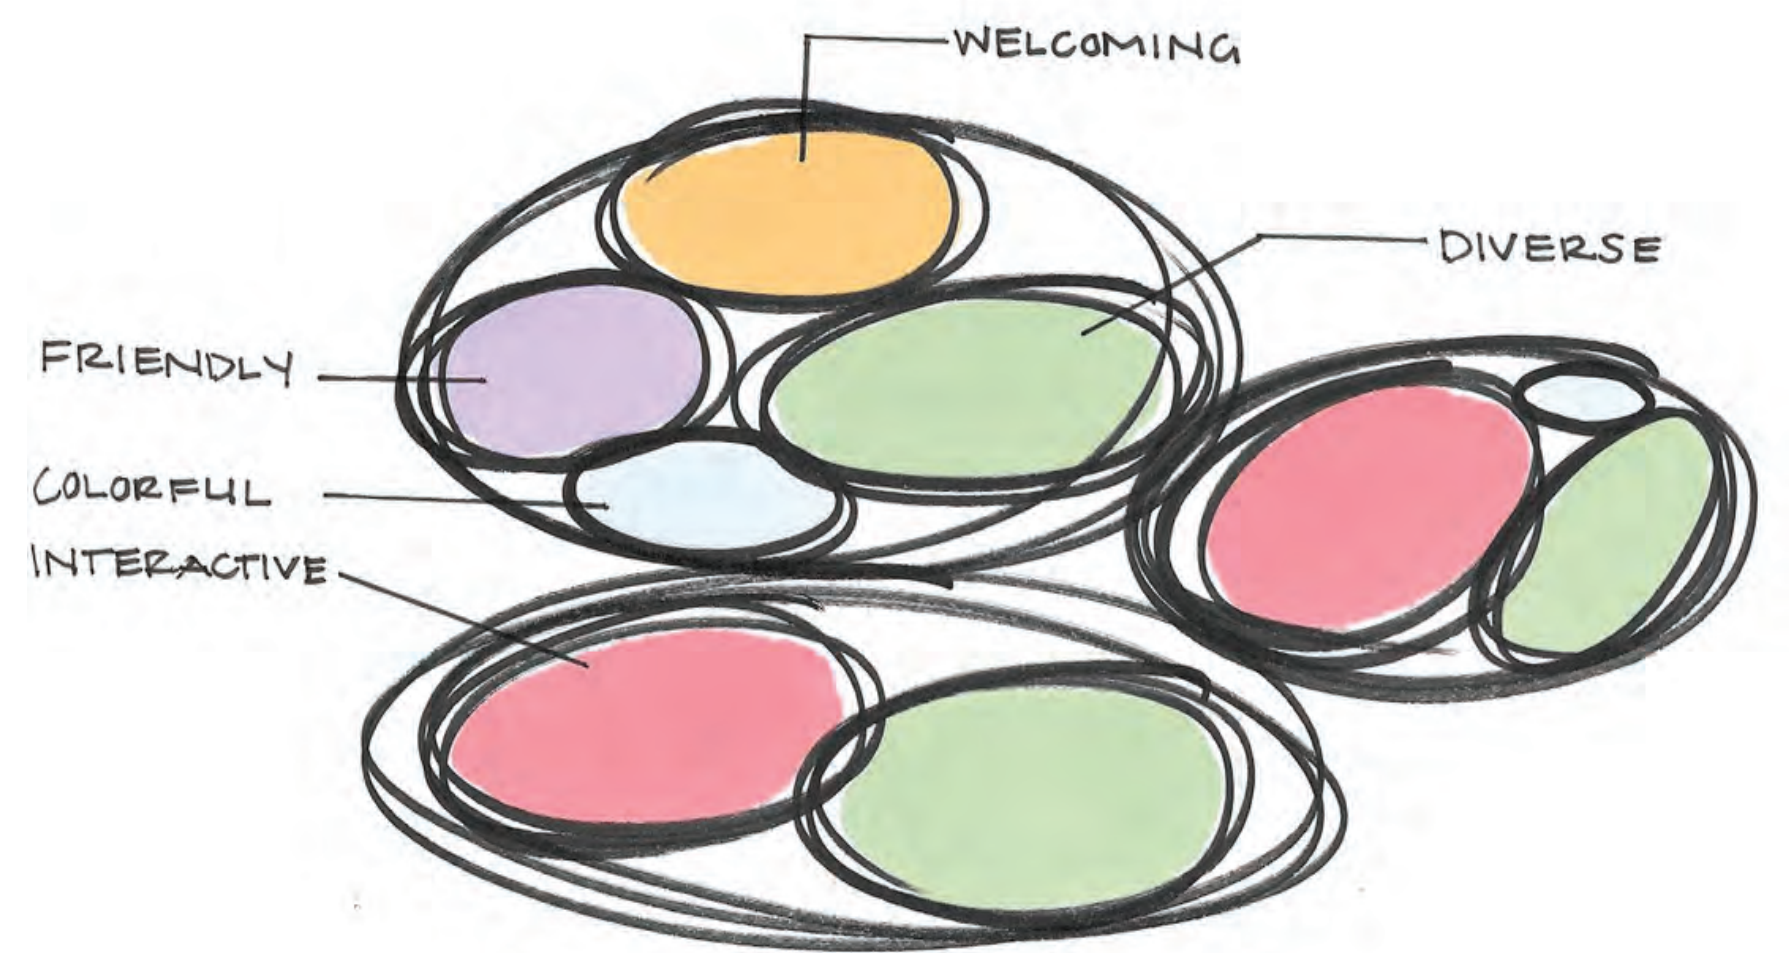

PRECEDENTS

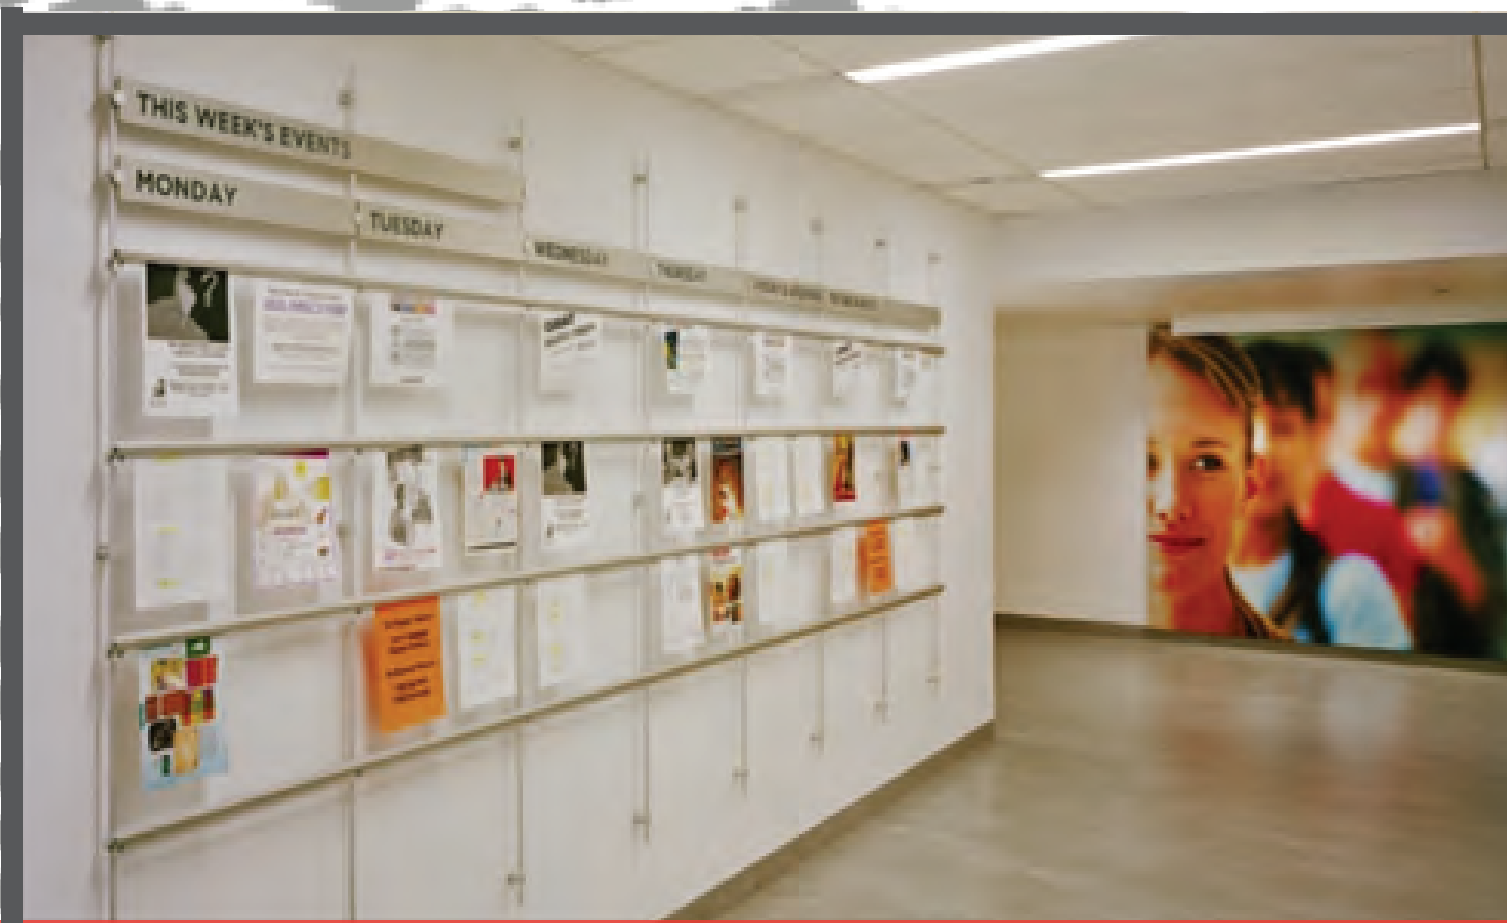

CASE STUDIES




This project was completed as part of the course IDES 2604: Interior Design Studio IV at the University of Minnesota, with support from the Resilient Communities Project (RCP). RCP is a program of the Center for Urban and Regional Affairs (CURA). To learn more, visit rcp.umn.edu.

This project was completed under the supervision of Dr. Abi Asojo and Justine Pliska, as part of the 2016–2017 RCP–City of Brooklyn Park partnership. The Brooklyn Park project leads were Angelica Klebsch and Wokie Freeman. This poster series was designed by Ashley Arndt, Sophia Hartman, Claire Johnston, and Kyla Schulte.


BROOKLYN PARK REDESIGN

FLOOR PLAN

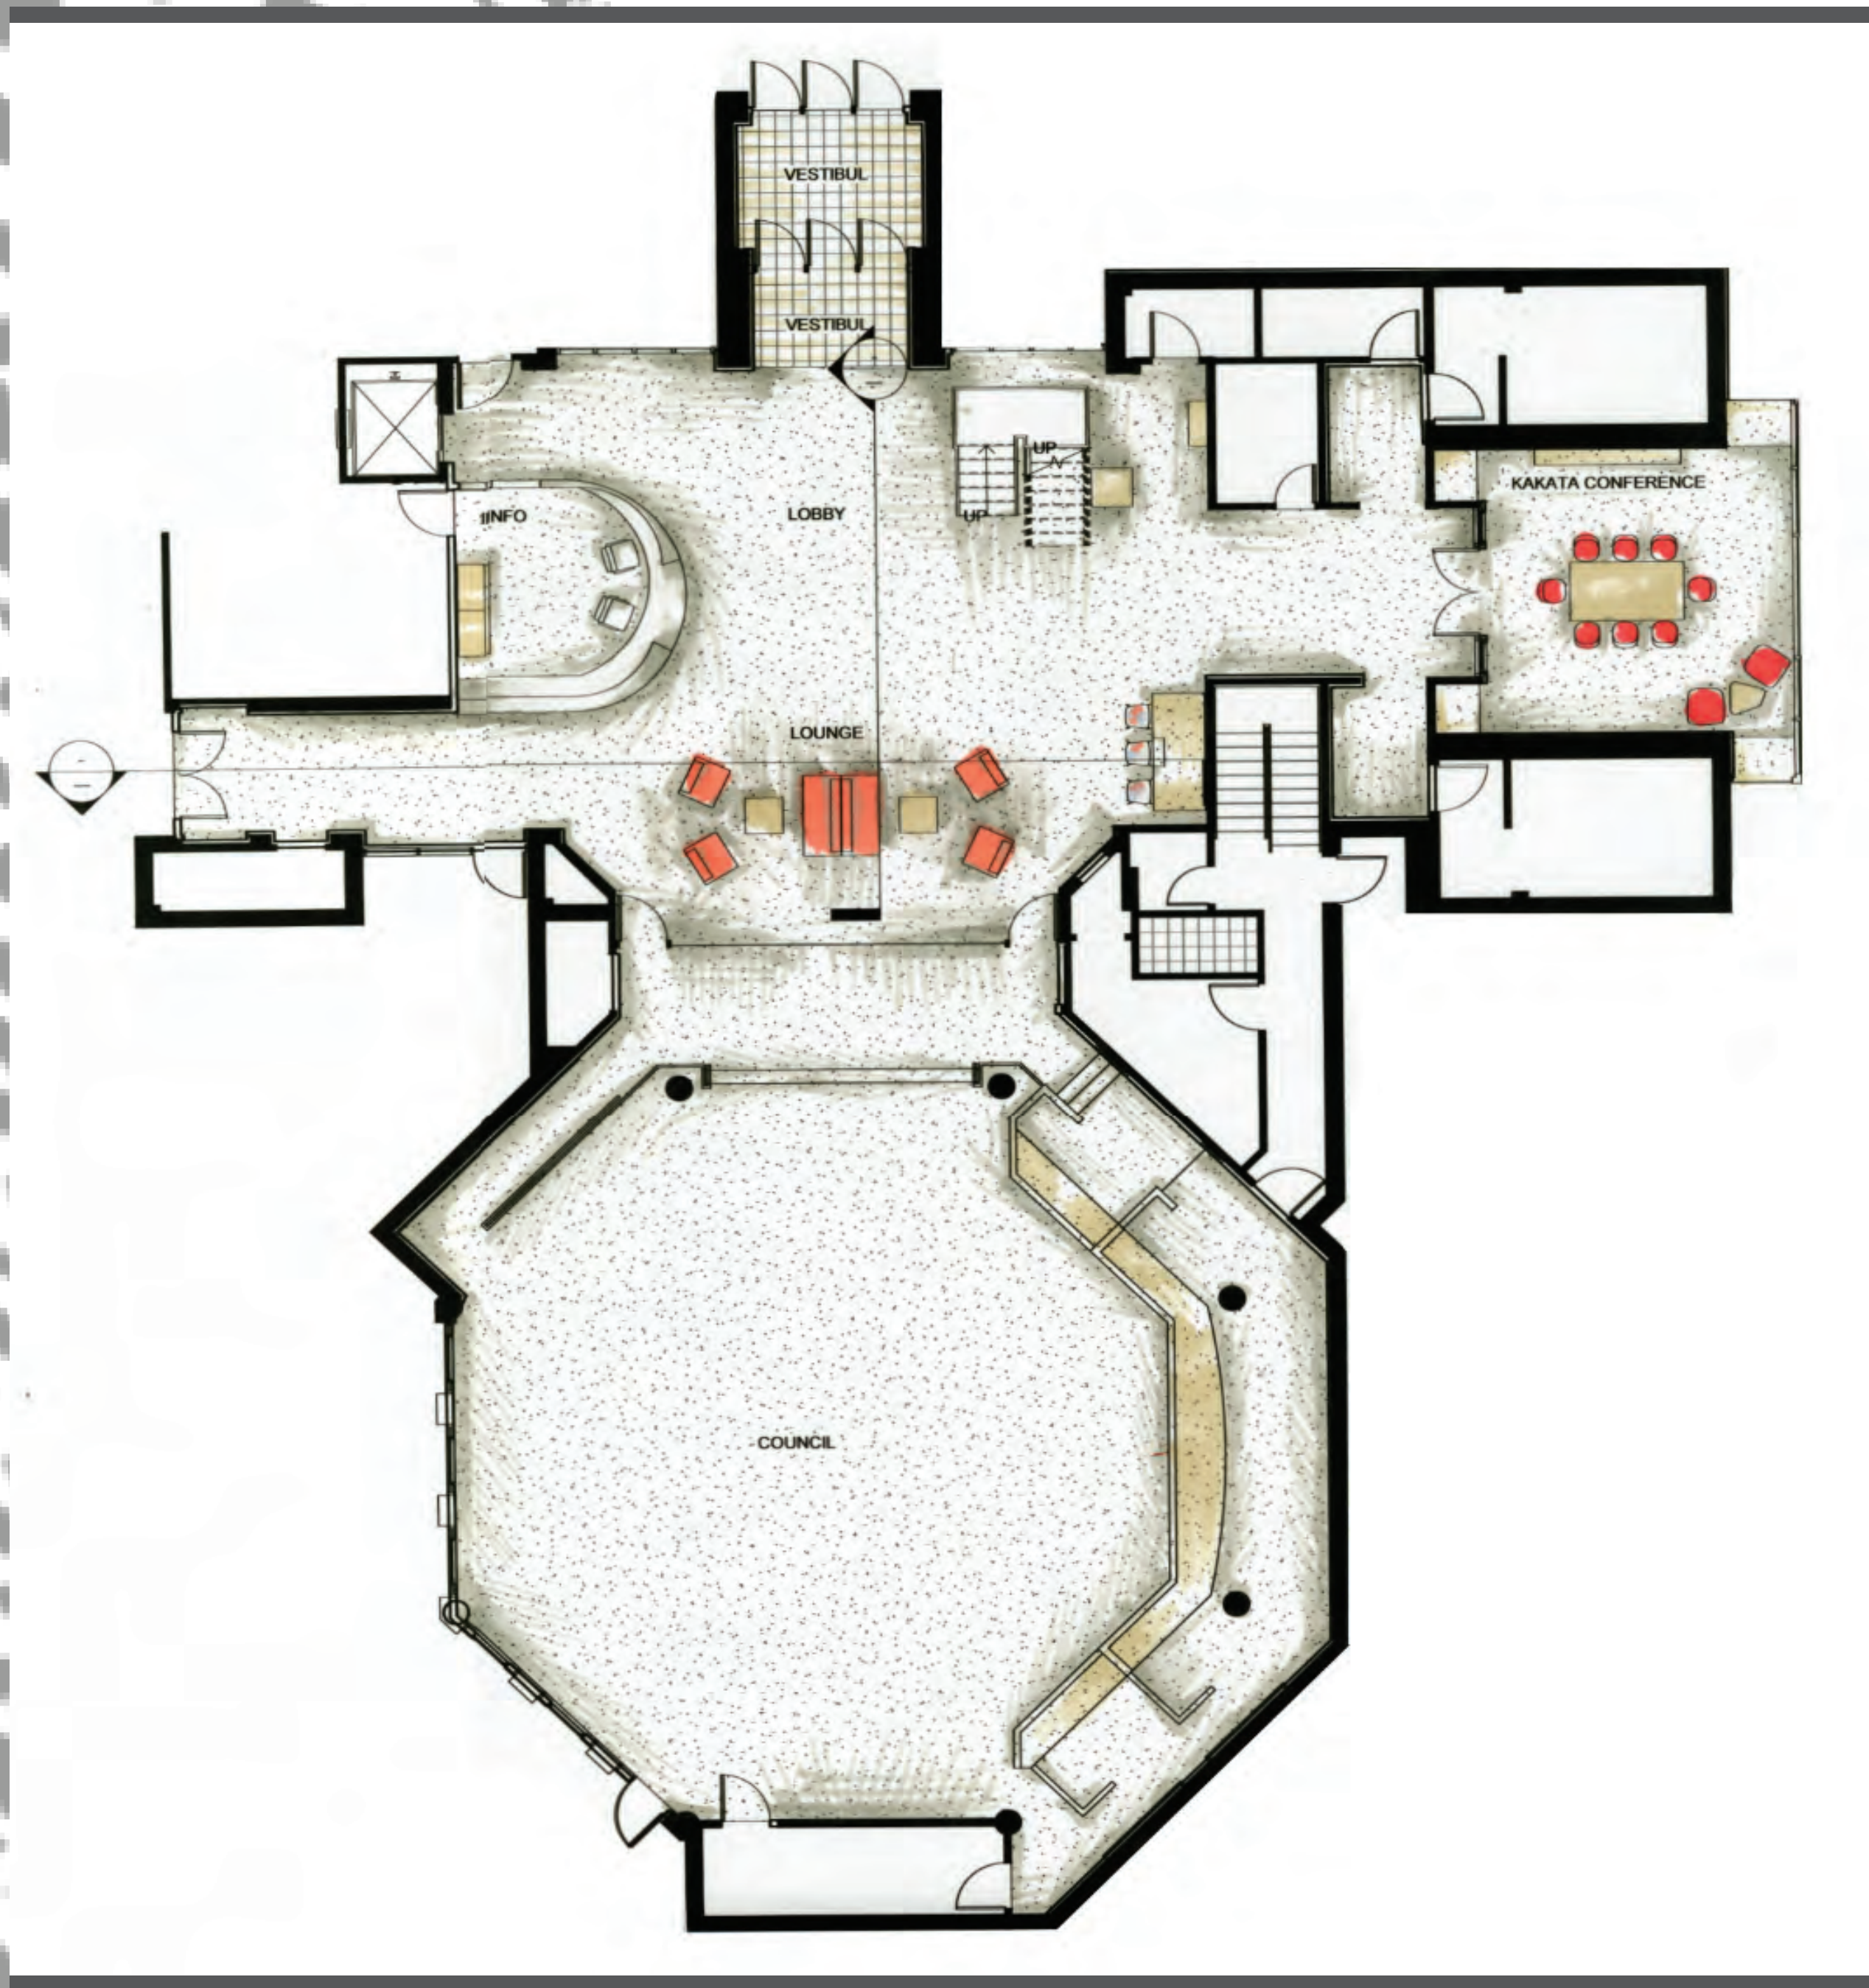

FLOORPLAN

AXONOMETRIC VIEWS


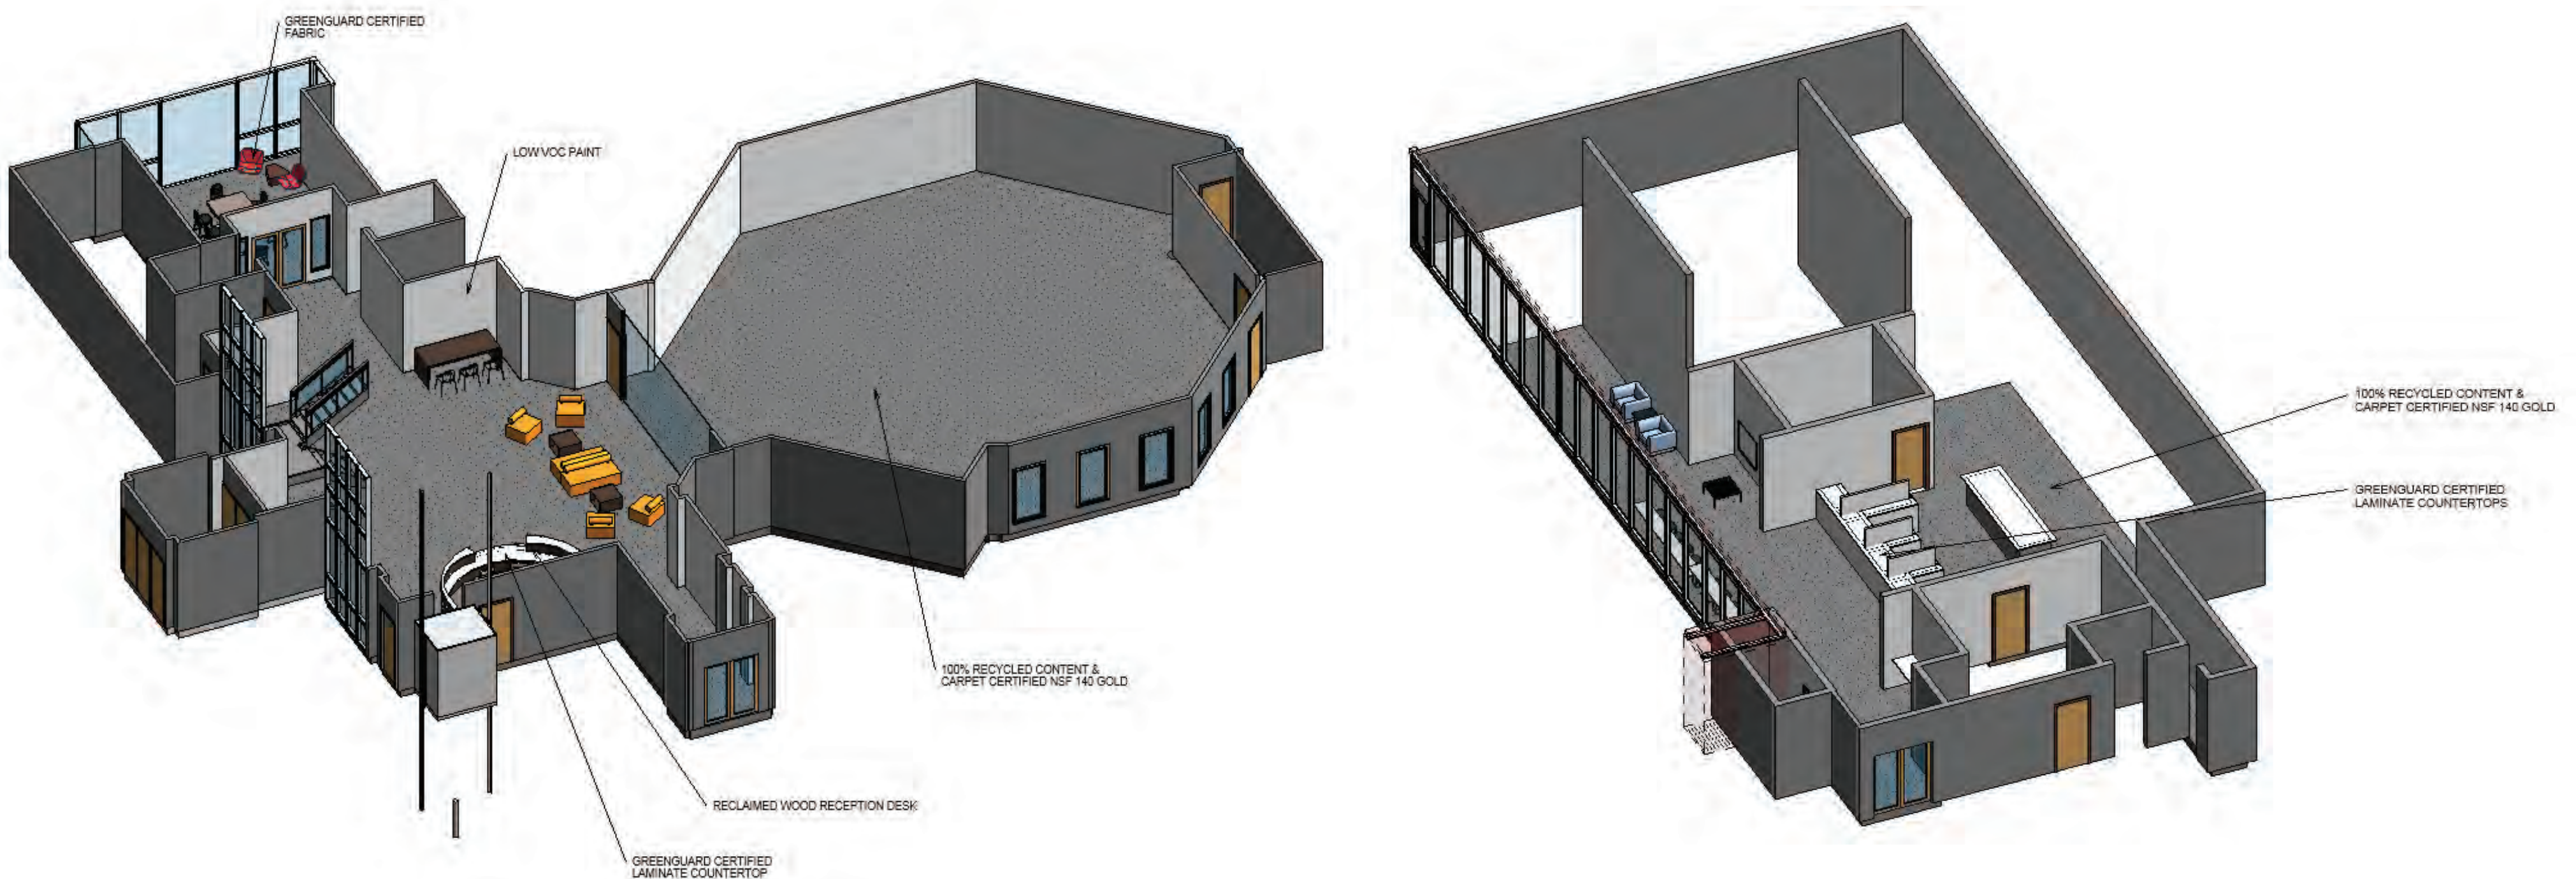


BROOKLYN PARK REDESIGN

DESIGN RENDERINGS AND ILLUSTRATIONS



KAKATA ROOM

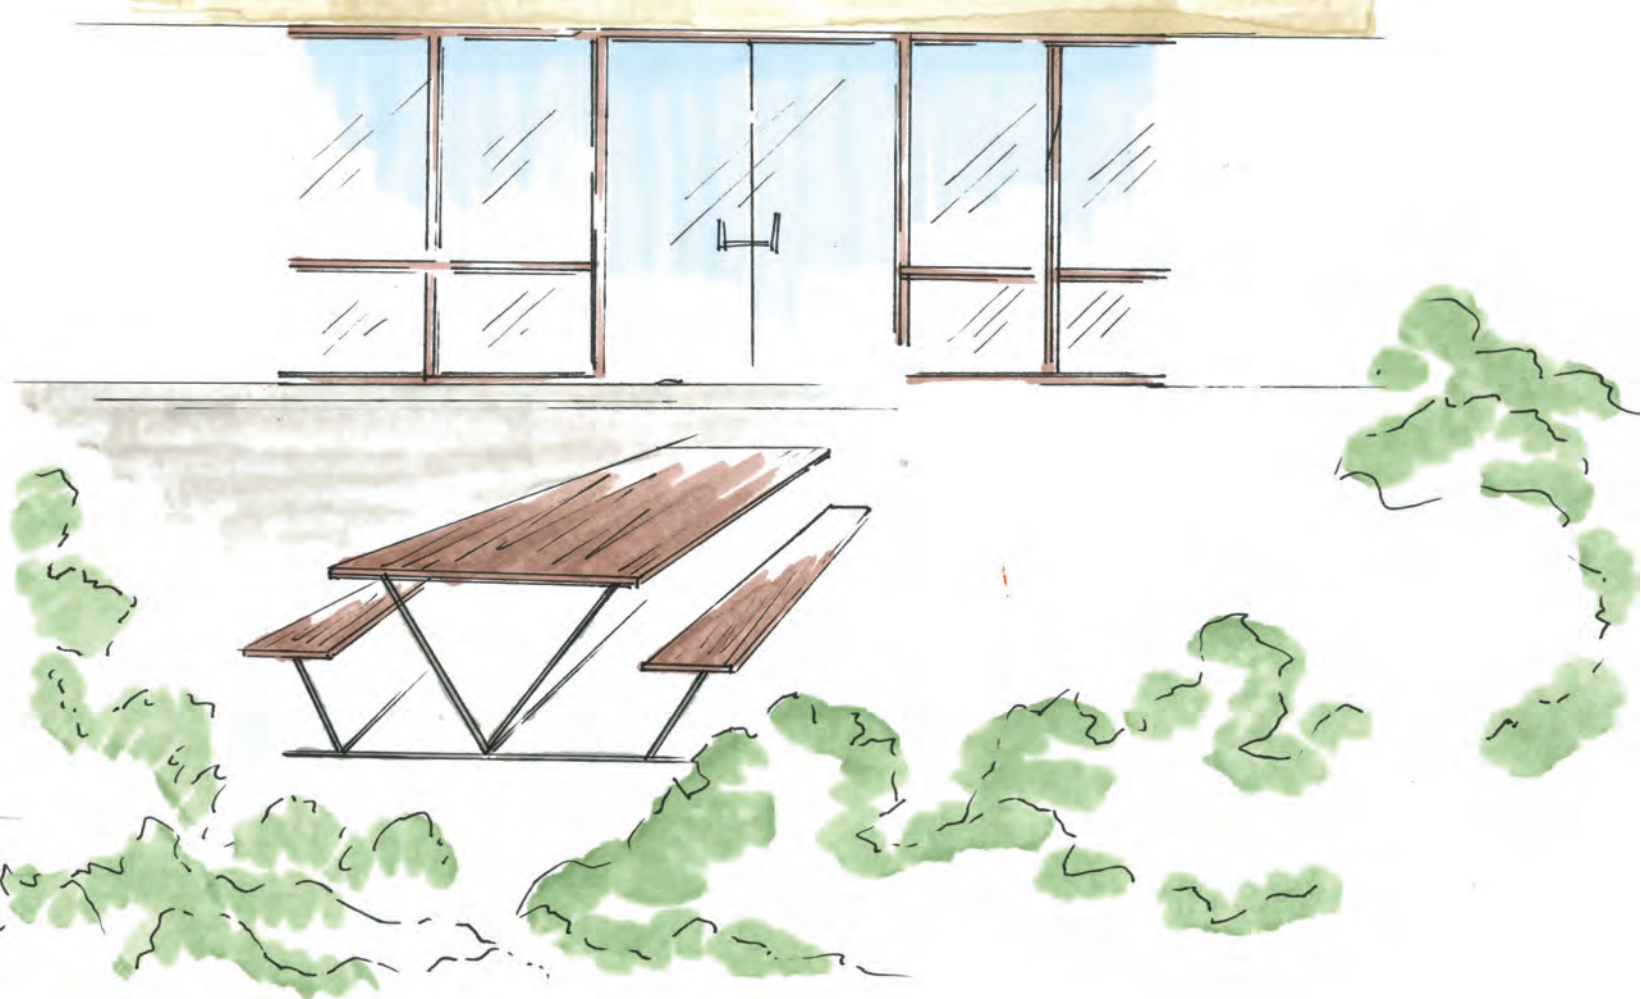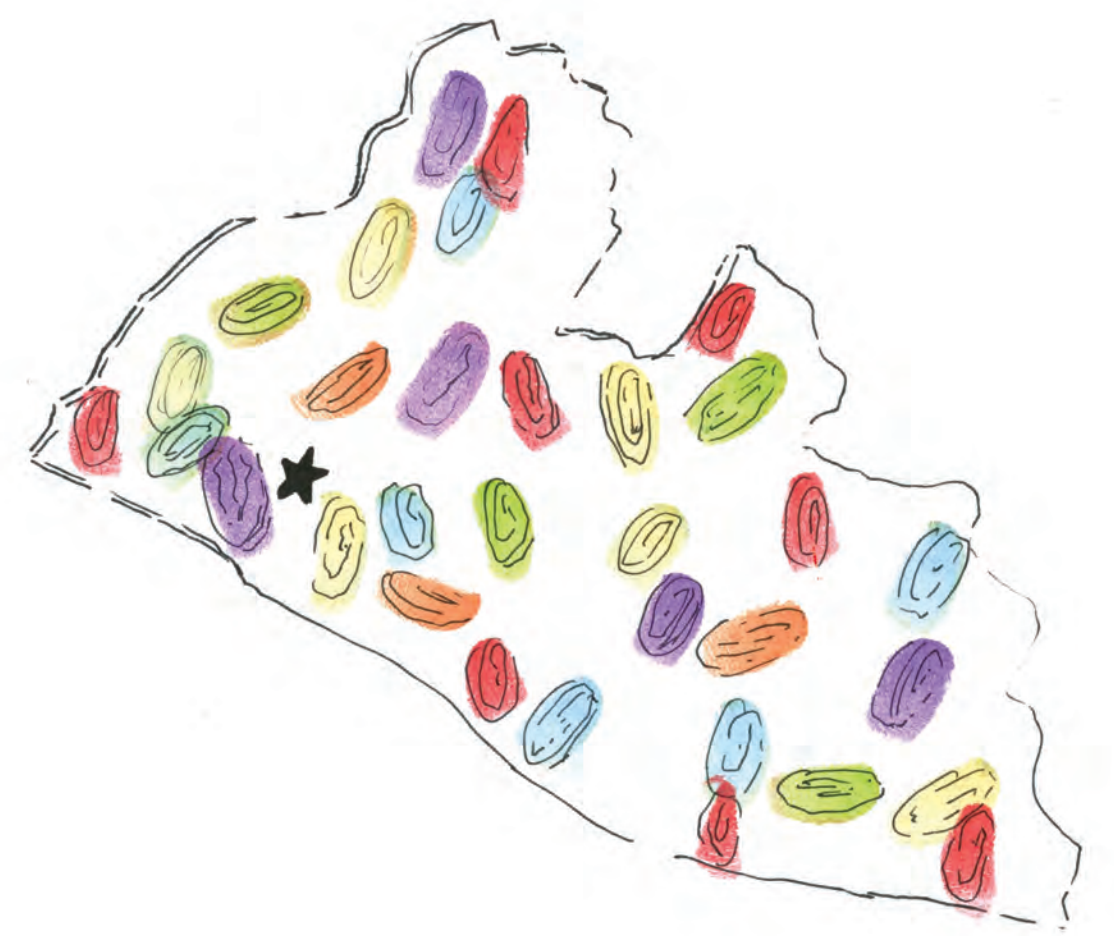


BREAK ROOM


BROOKLYN PARK REDESIGN

DESIGN RENDERINGS AND ILLUSTRATIONS





KIDS ZONE

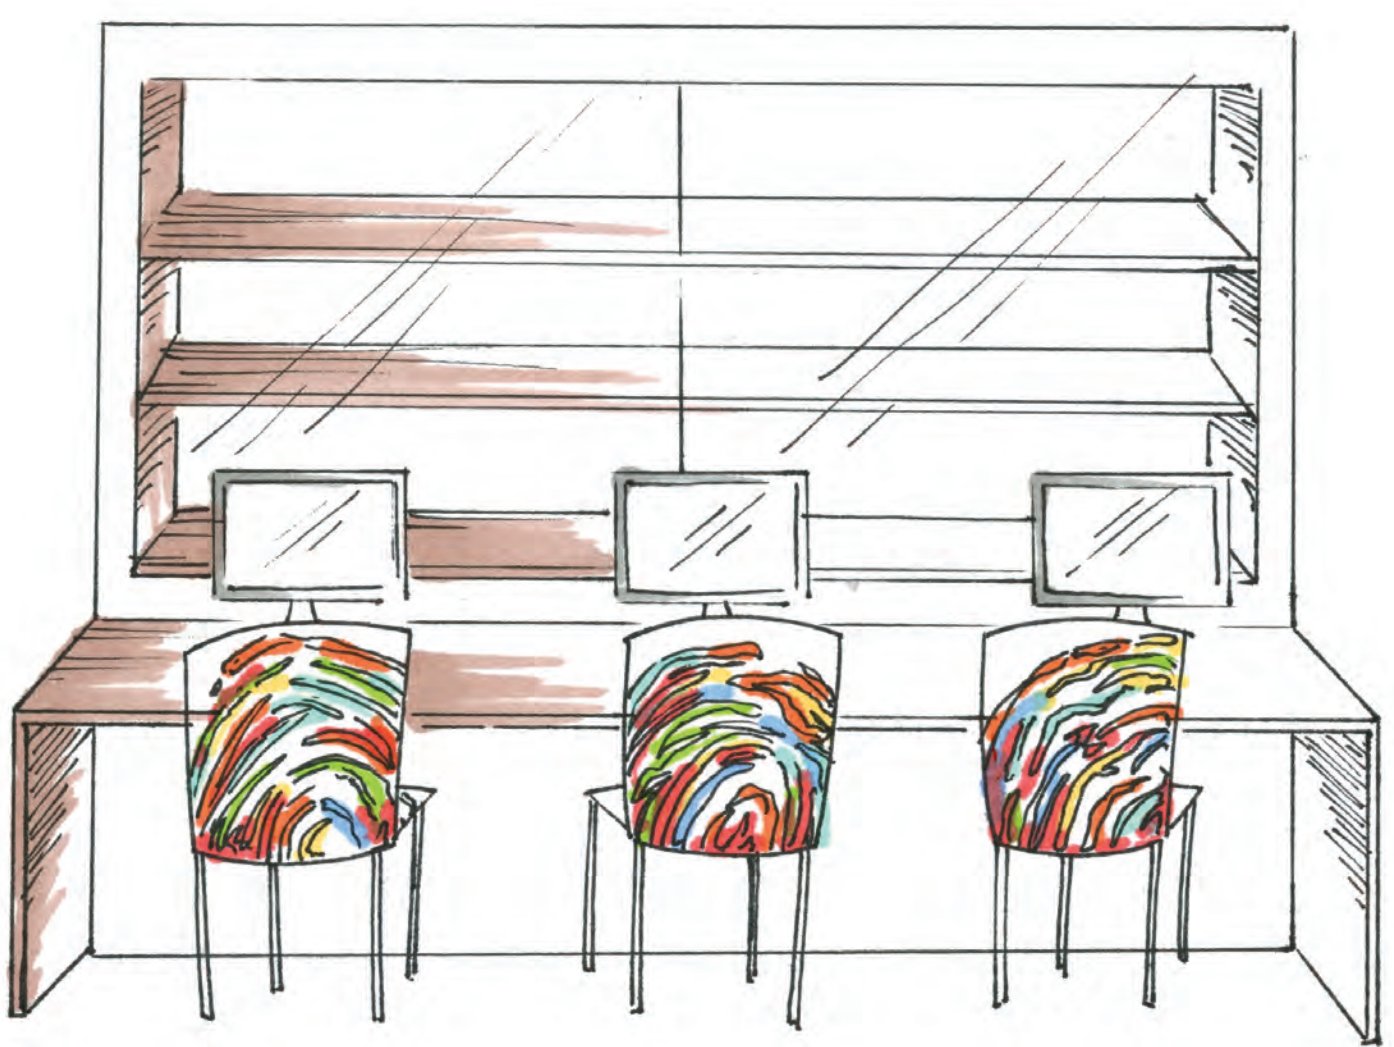

COMPUTER ACCESS

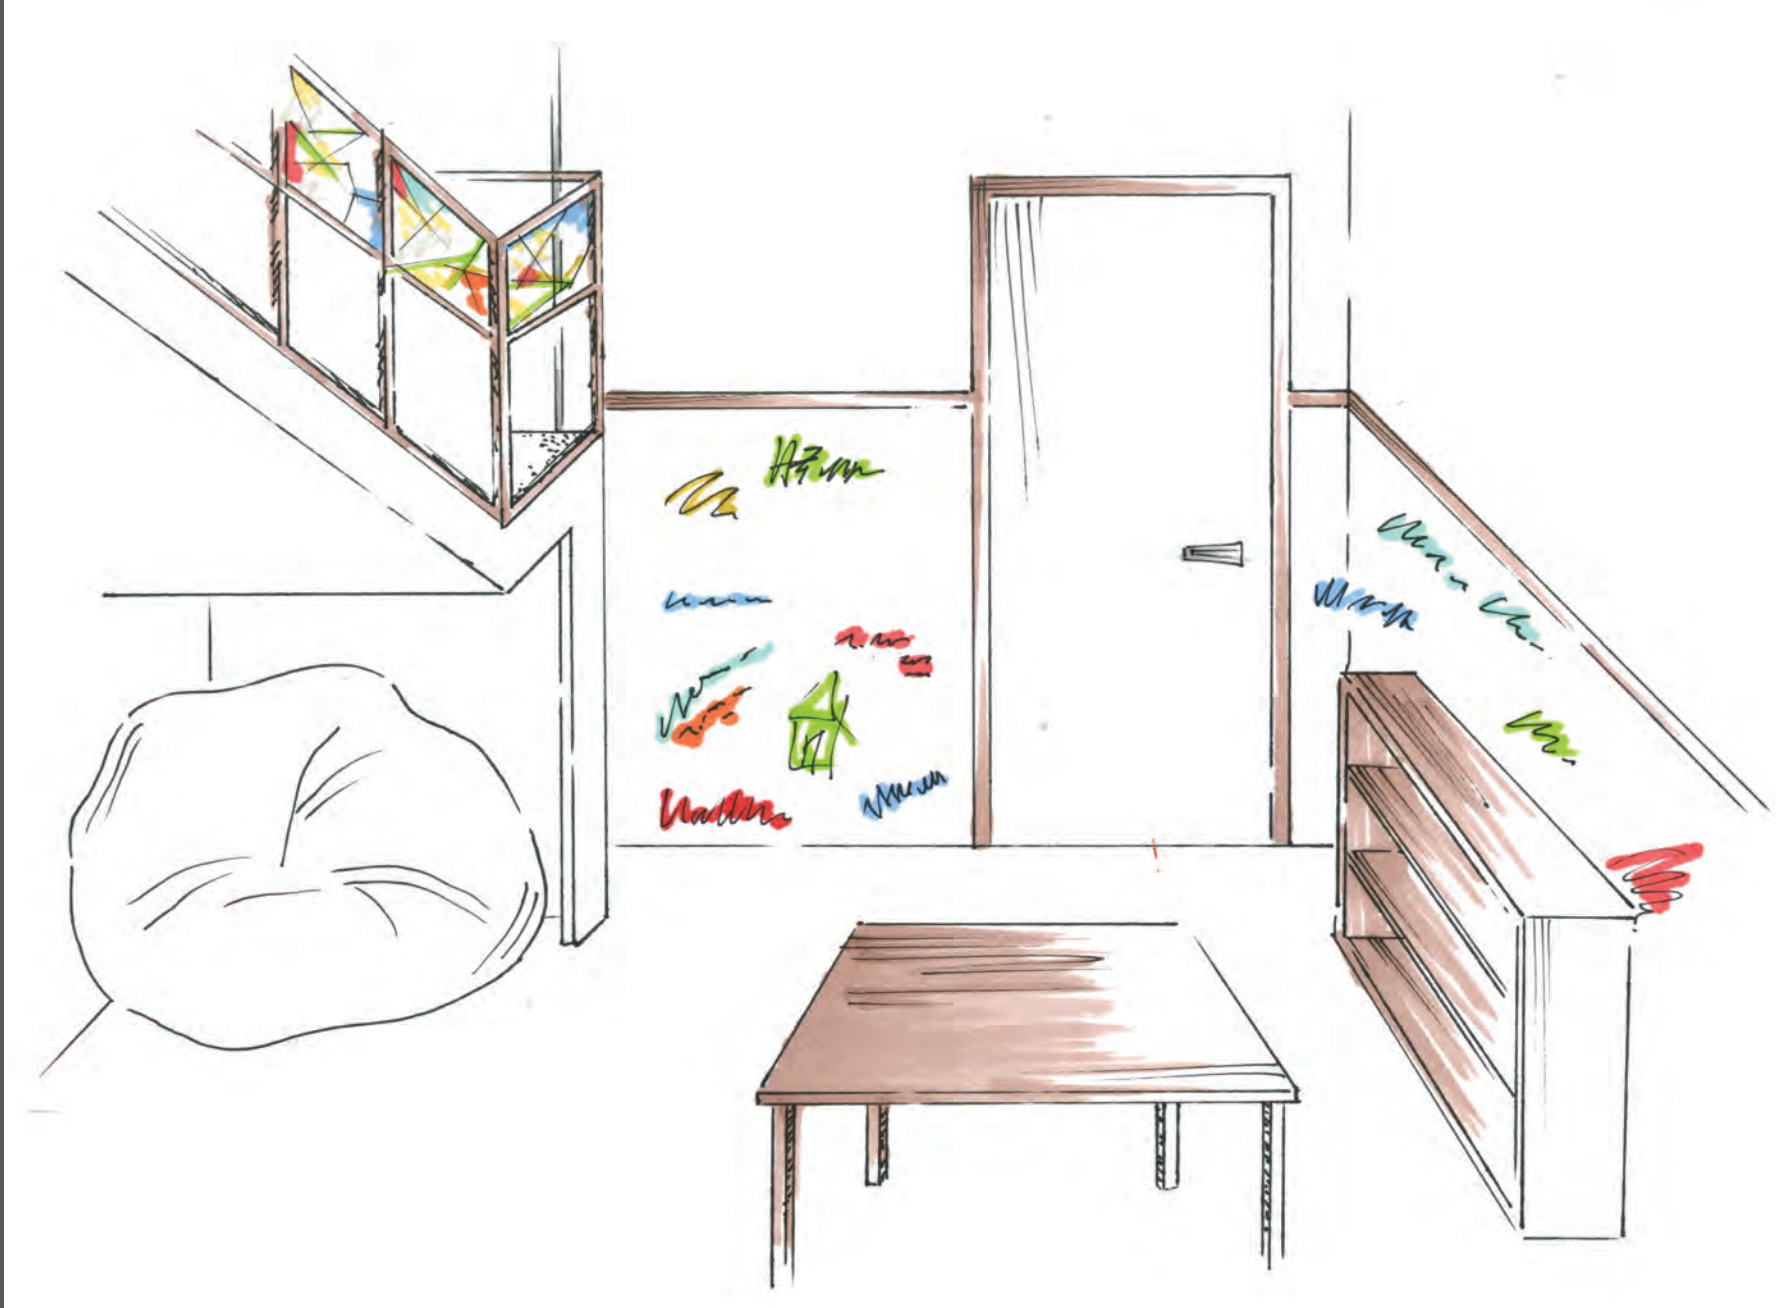

MAIN LOBBY

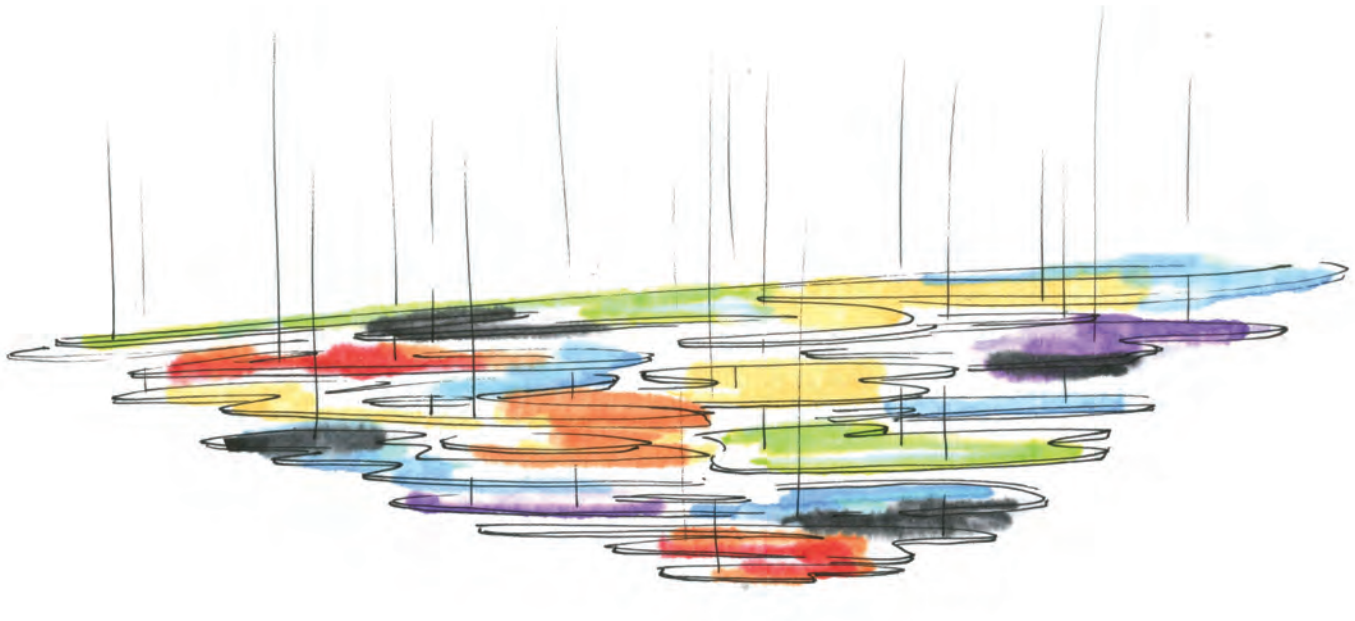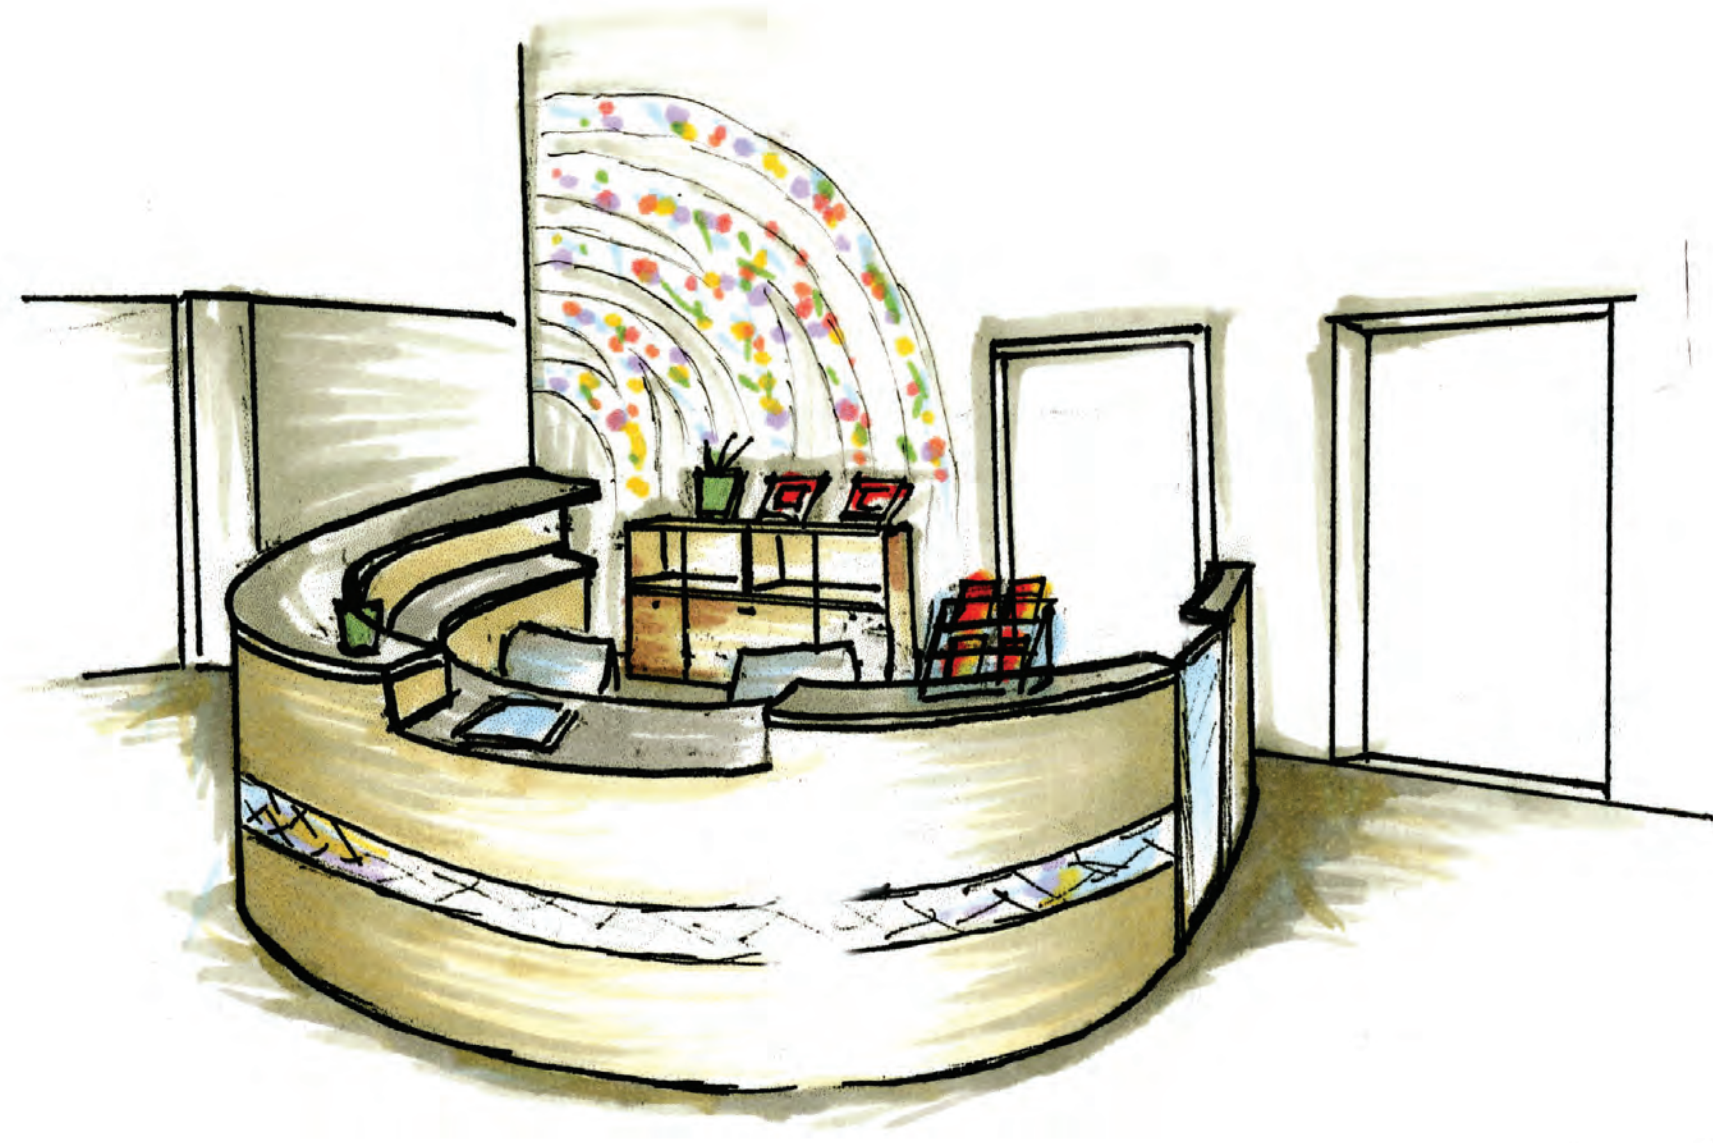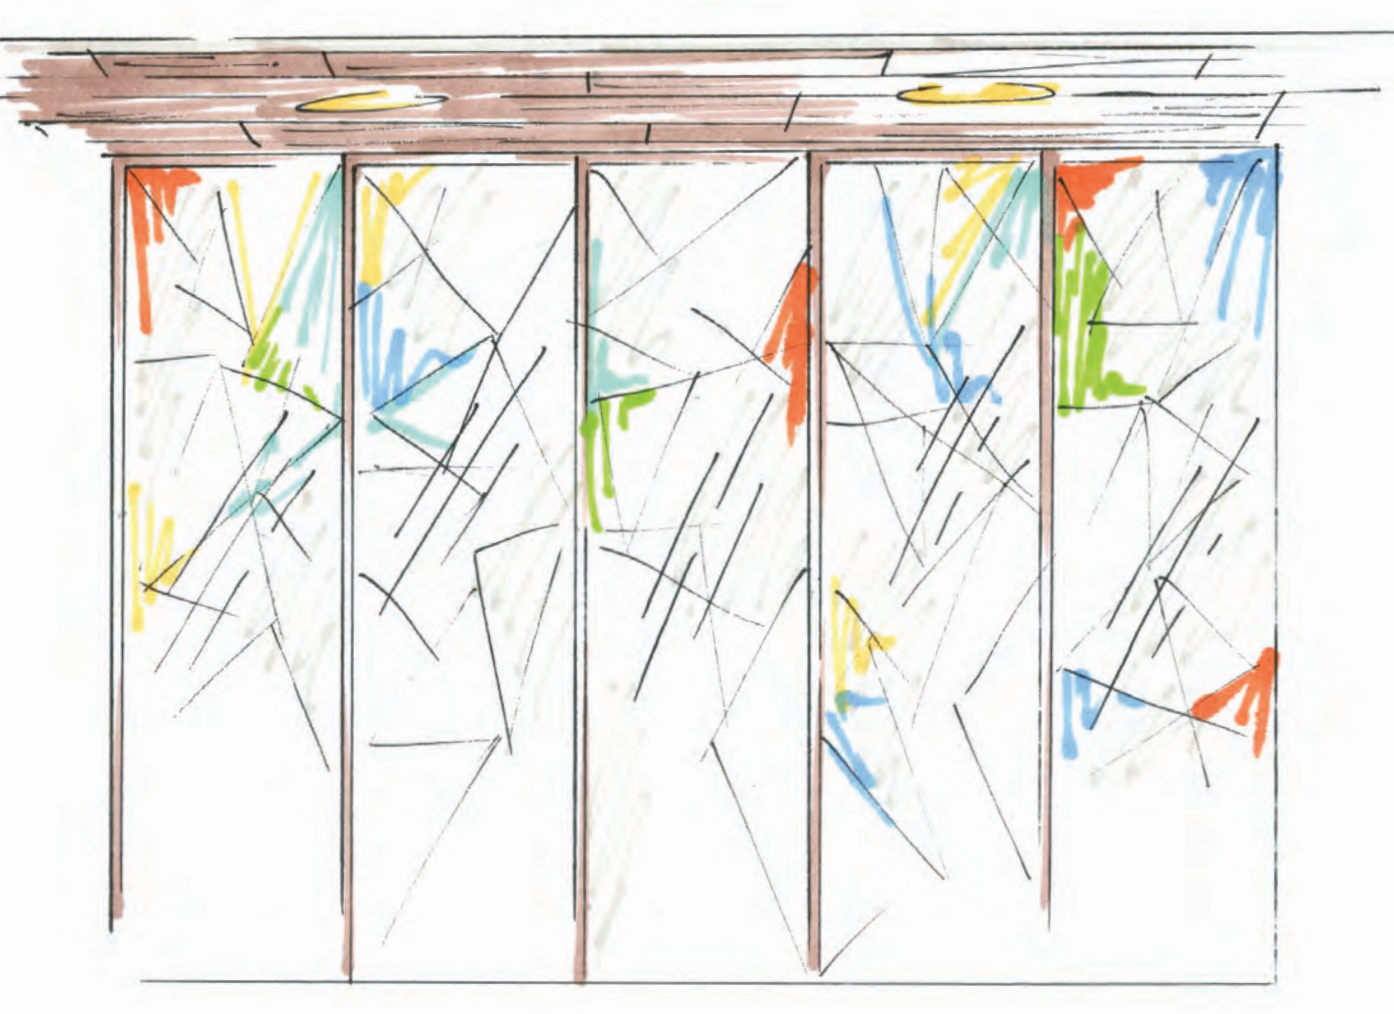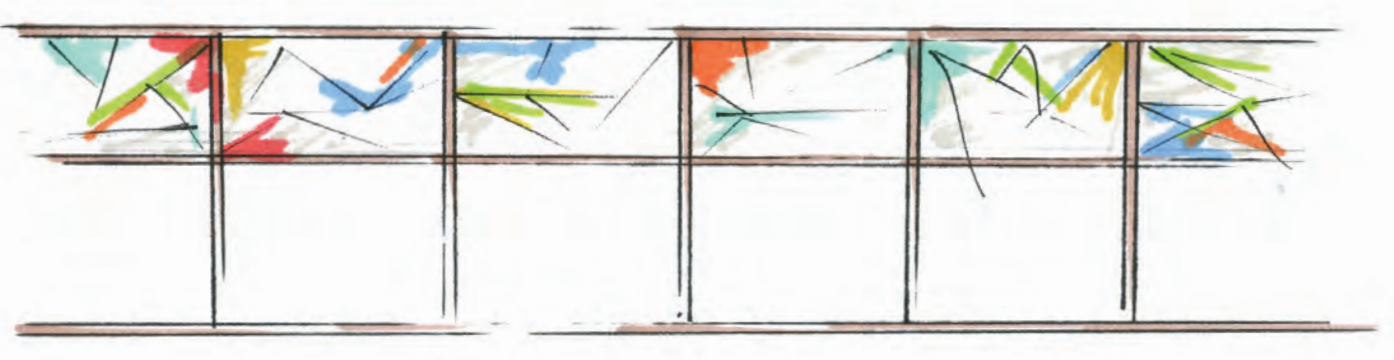

BROOKLYN PARK REDESIGN


SECTION VIEW RENDERINGS




① Hallway Section
1/8" = 1'-0"

HALLWAY

LOBBY

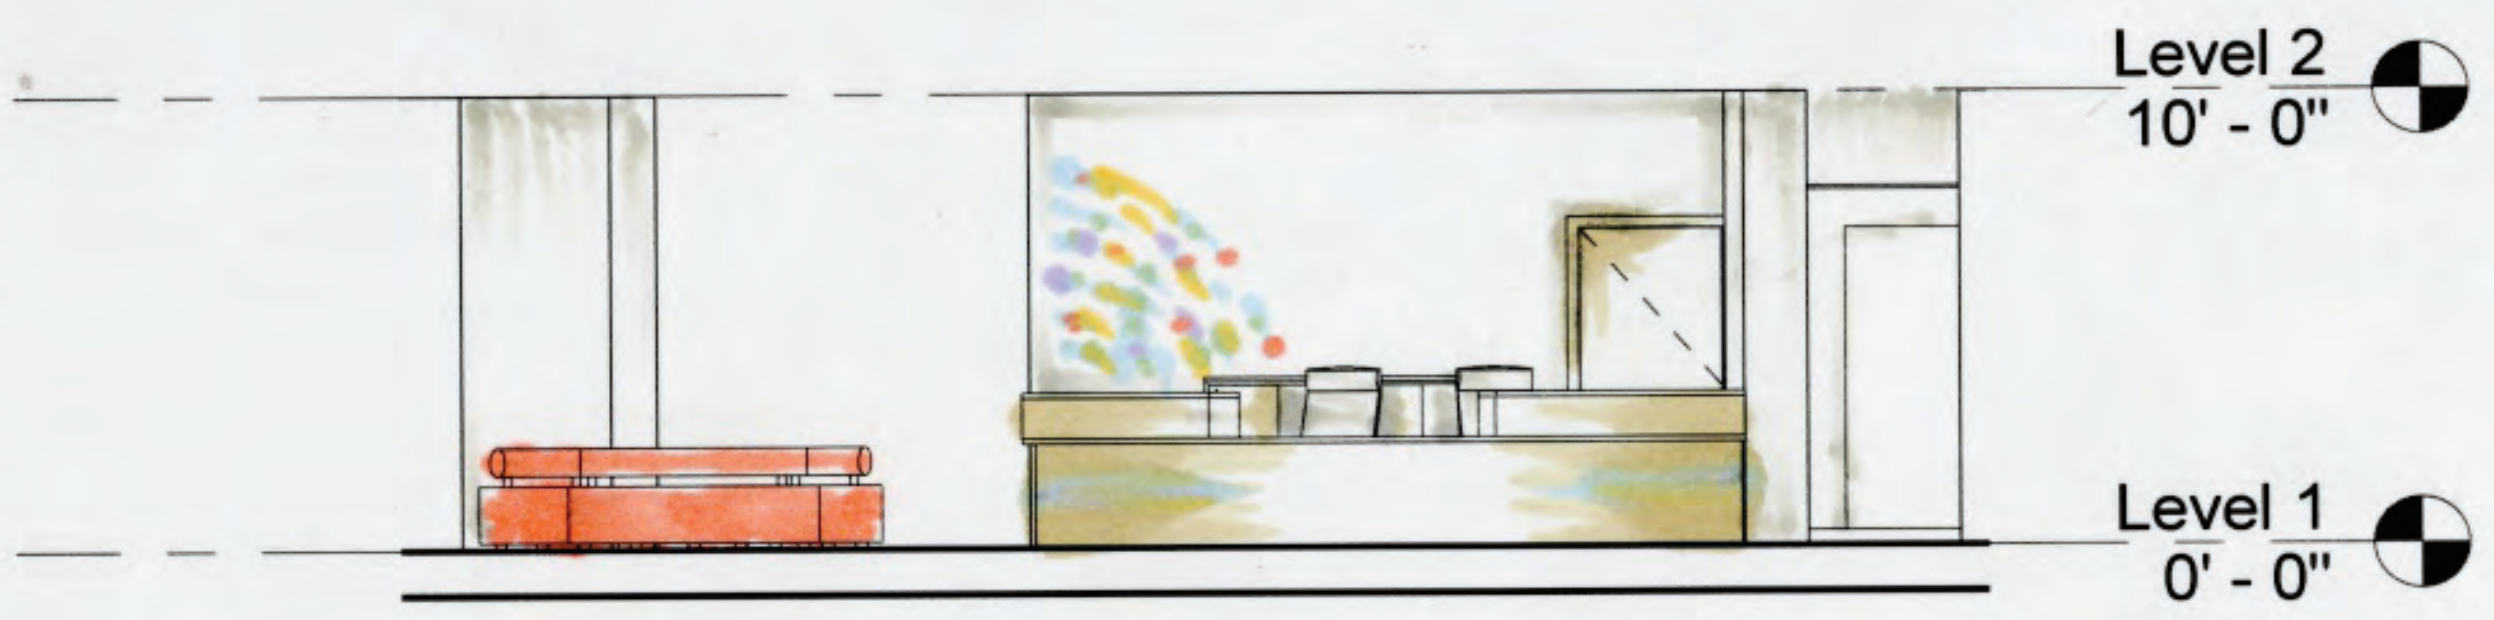


② Lobby Section
1/8" = 1'-0"

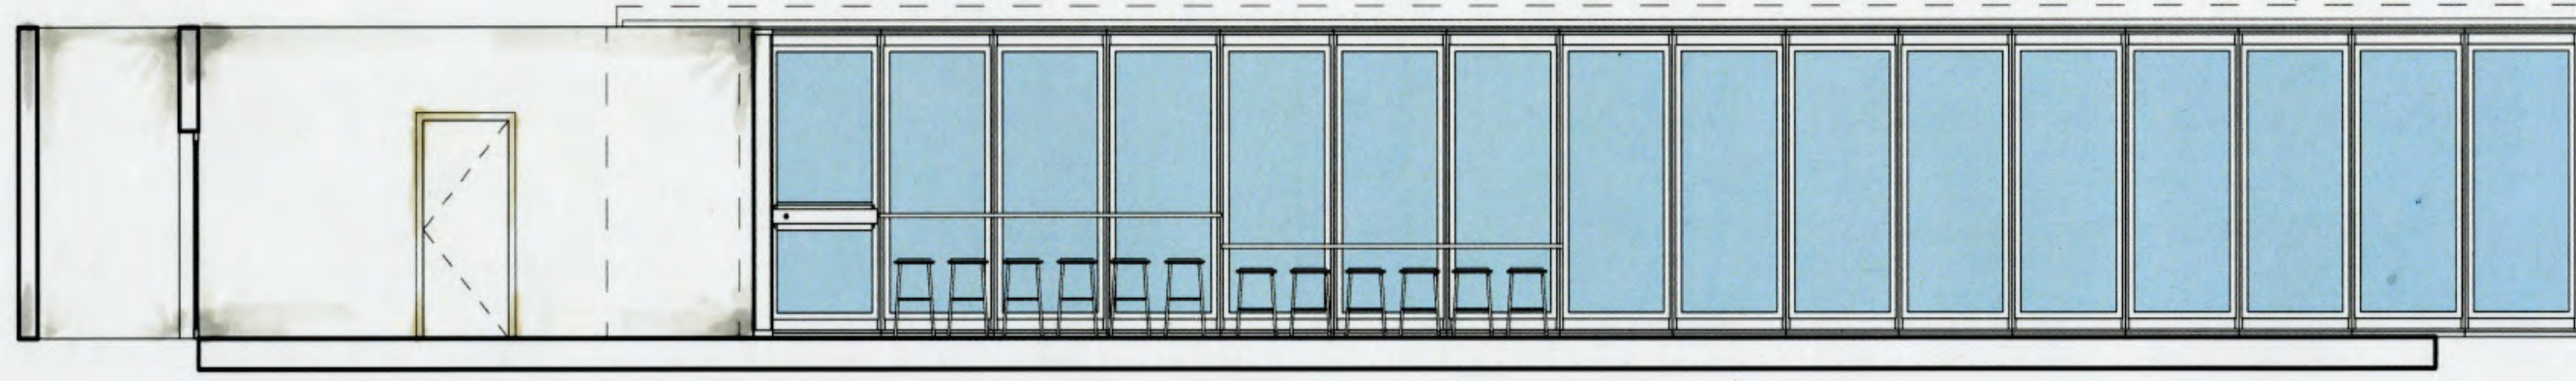

① DMV Section 2
1/8" = 1'-0"



DMV

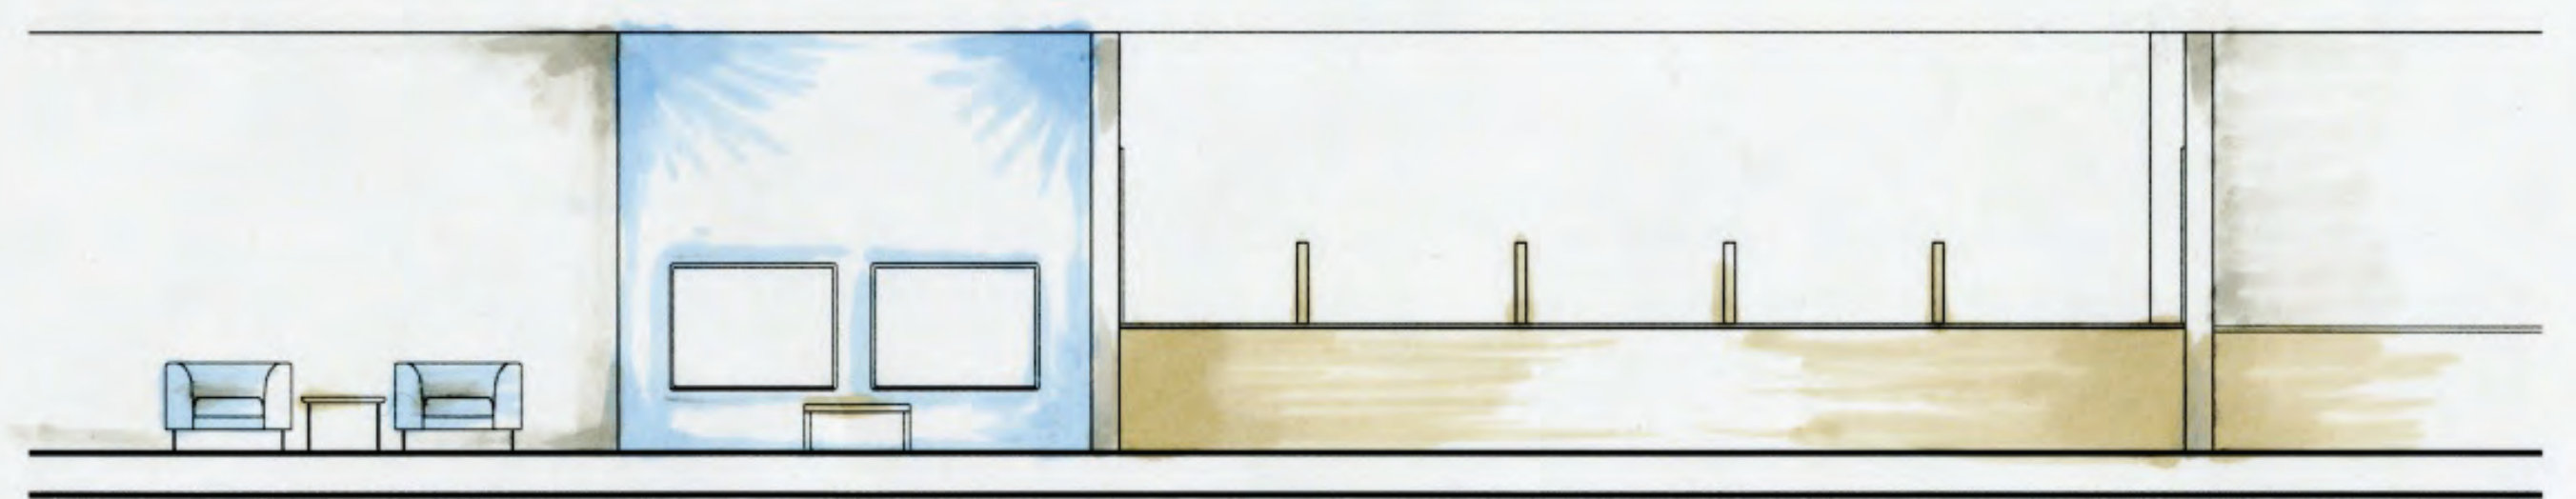

② DMV Section 1
1/8" = 1'-0"


BROOKLYN PARK REDESIGN

DMV REDESIGN

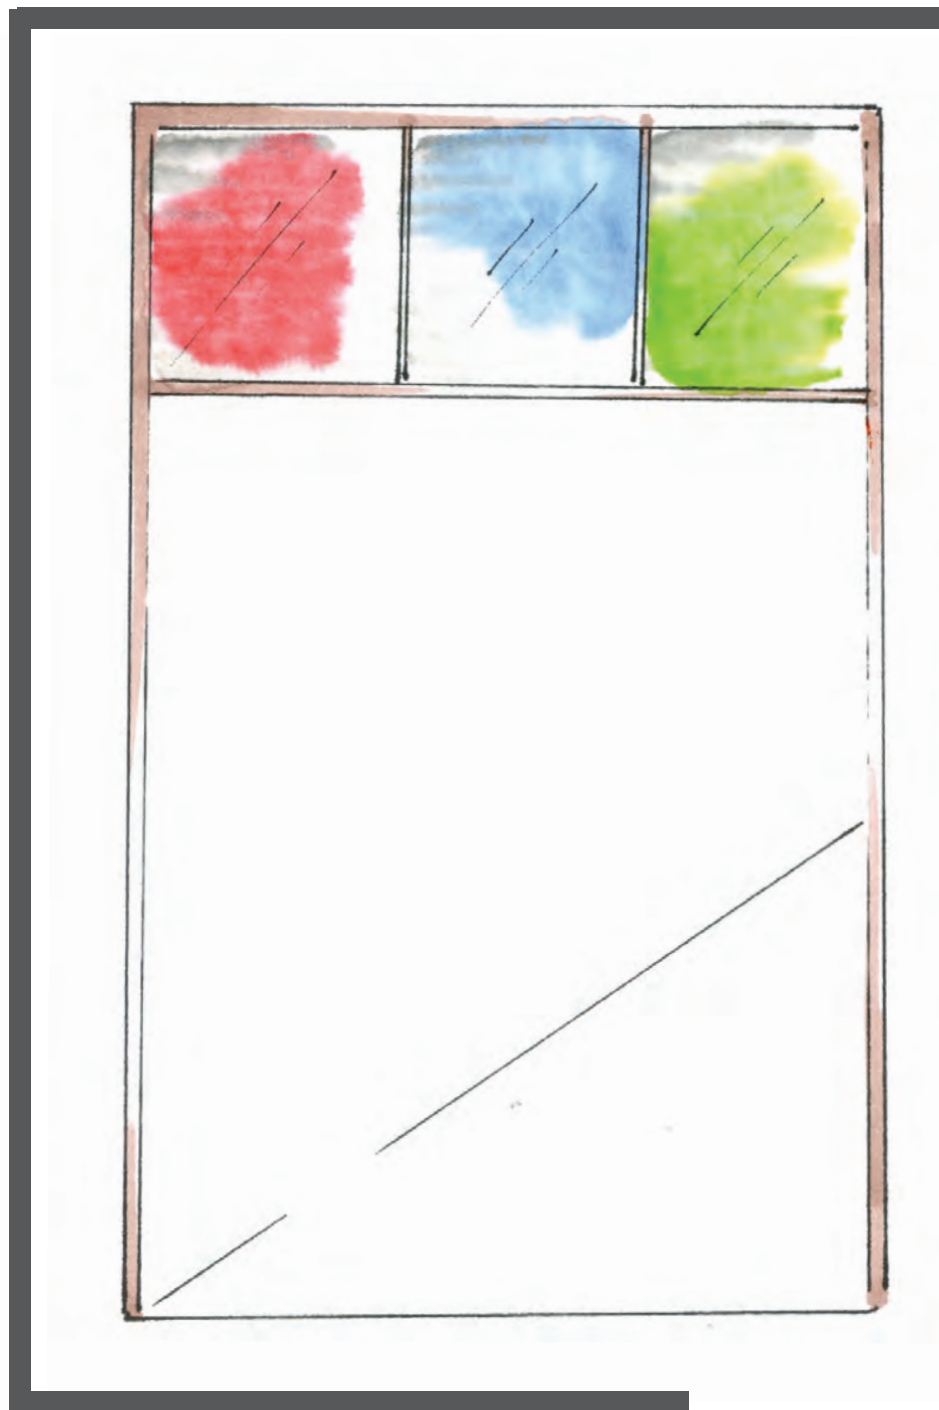
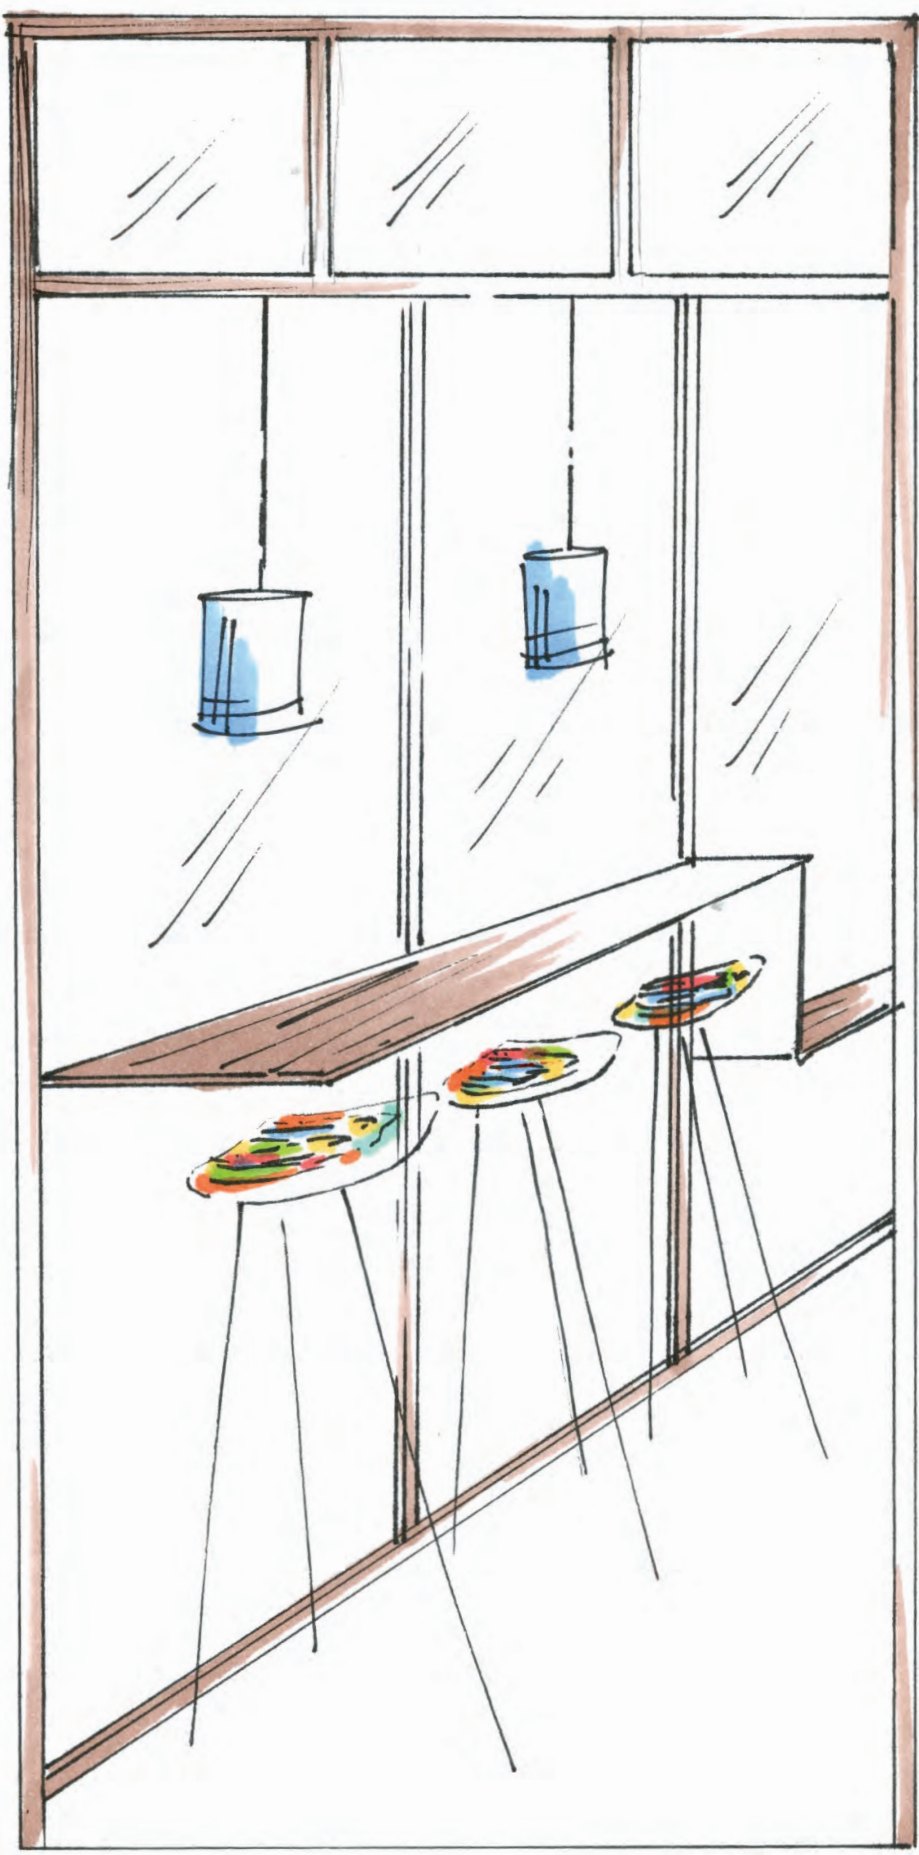


SEATING

WAYFINDING ARCH

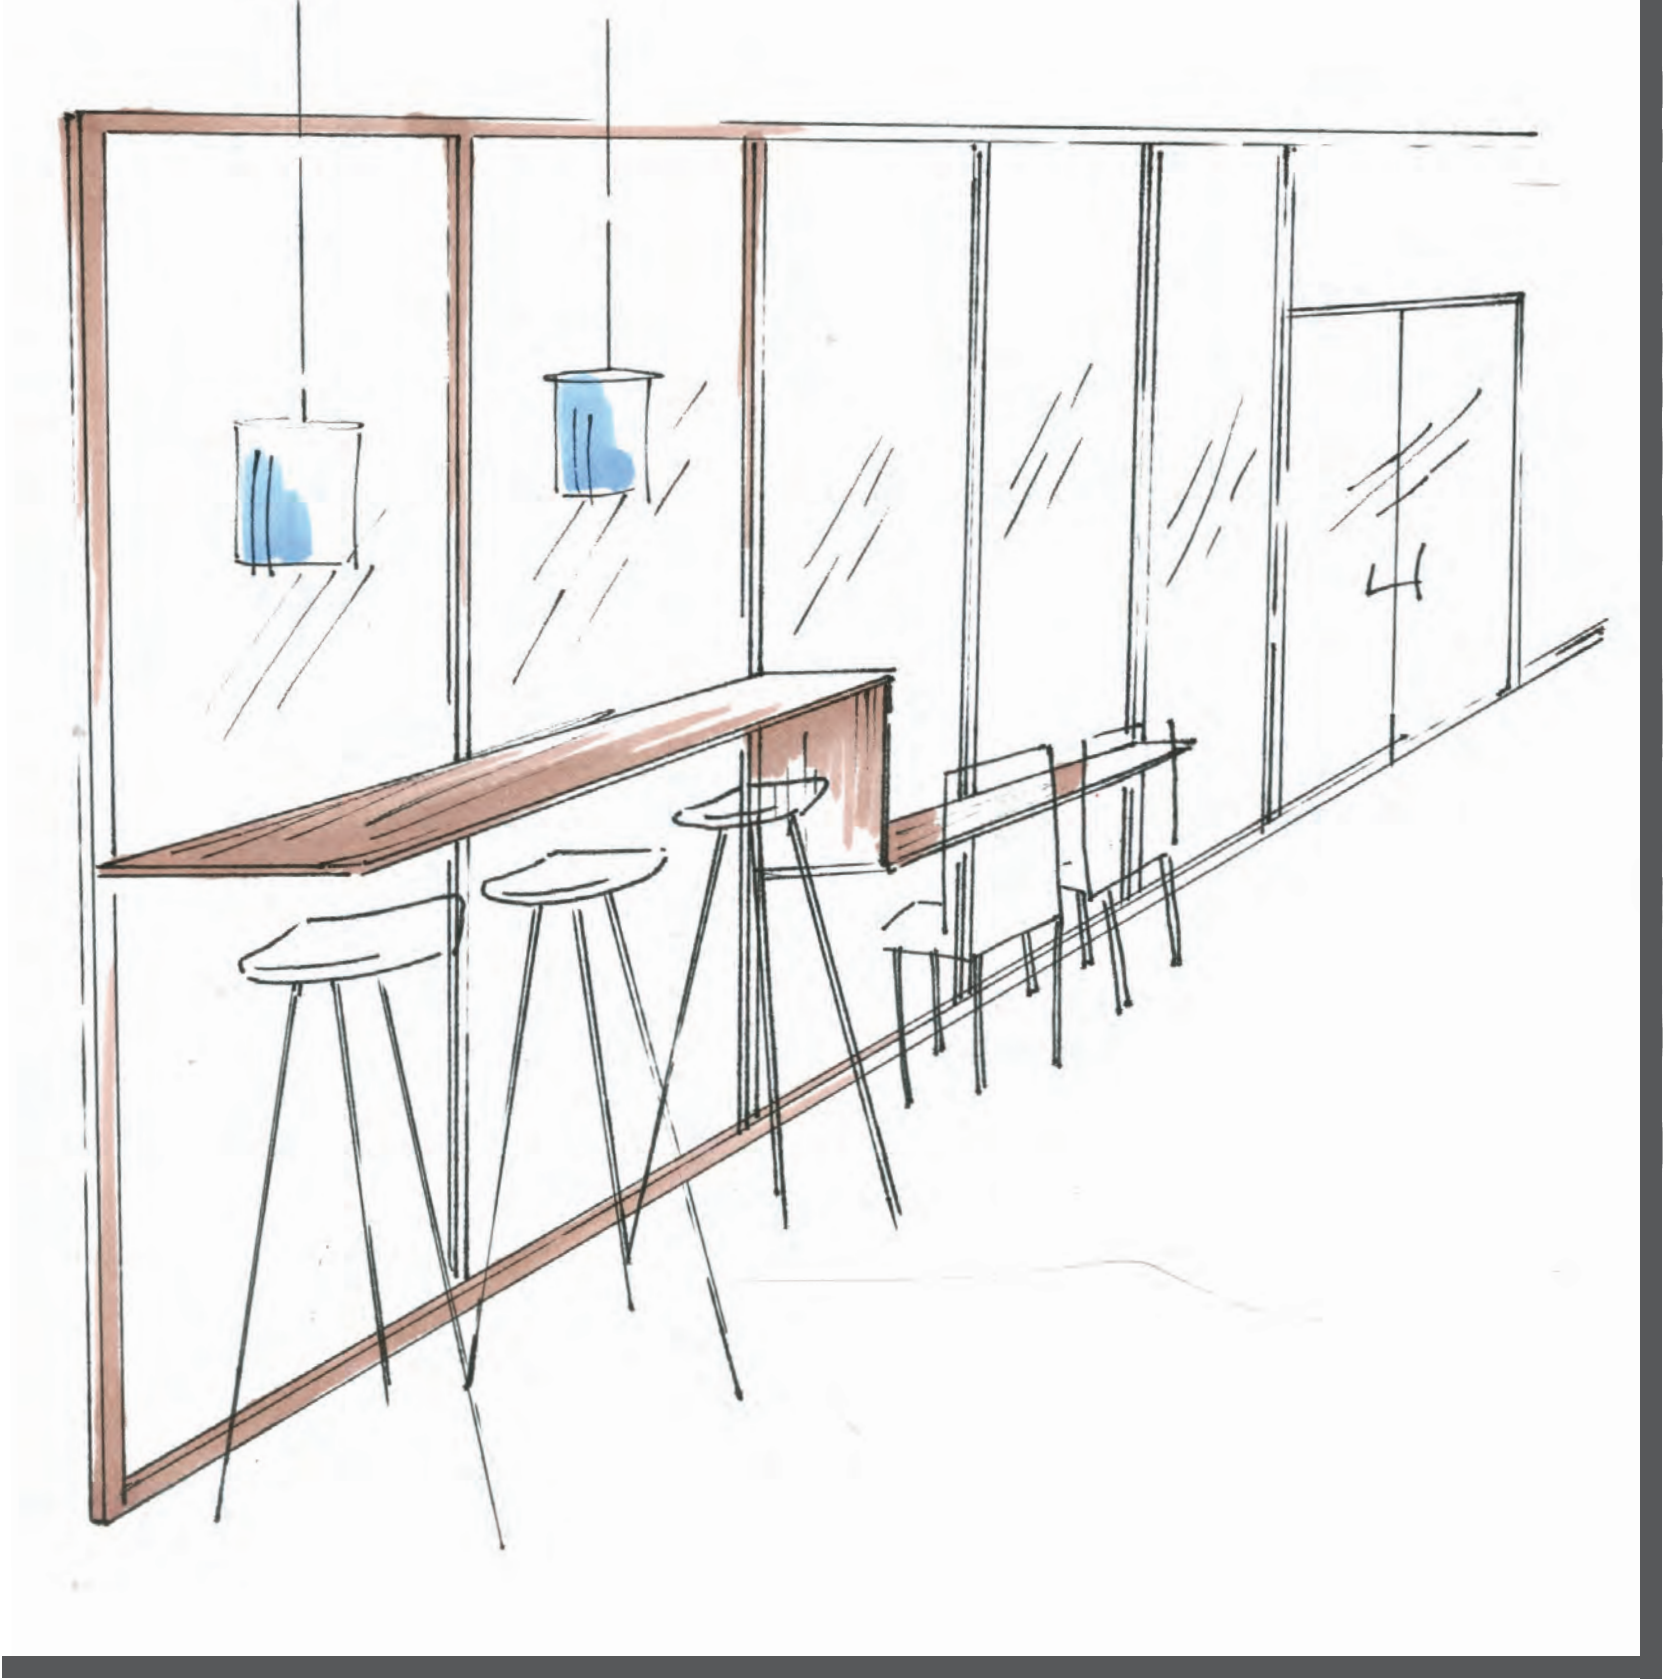

FLOORPLAN

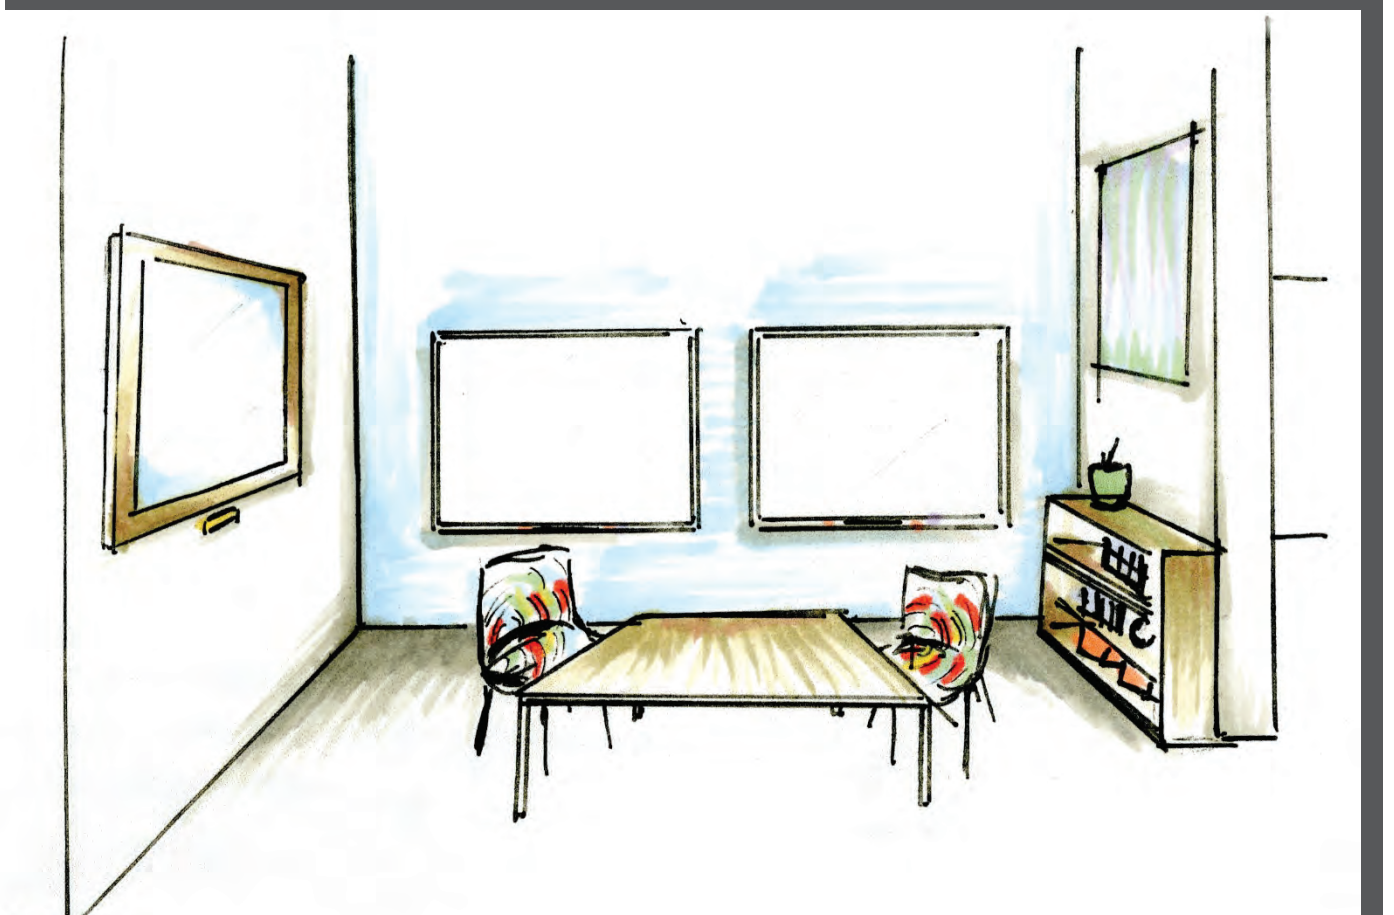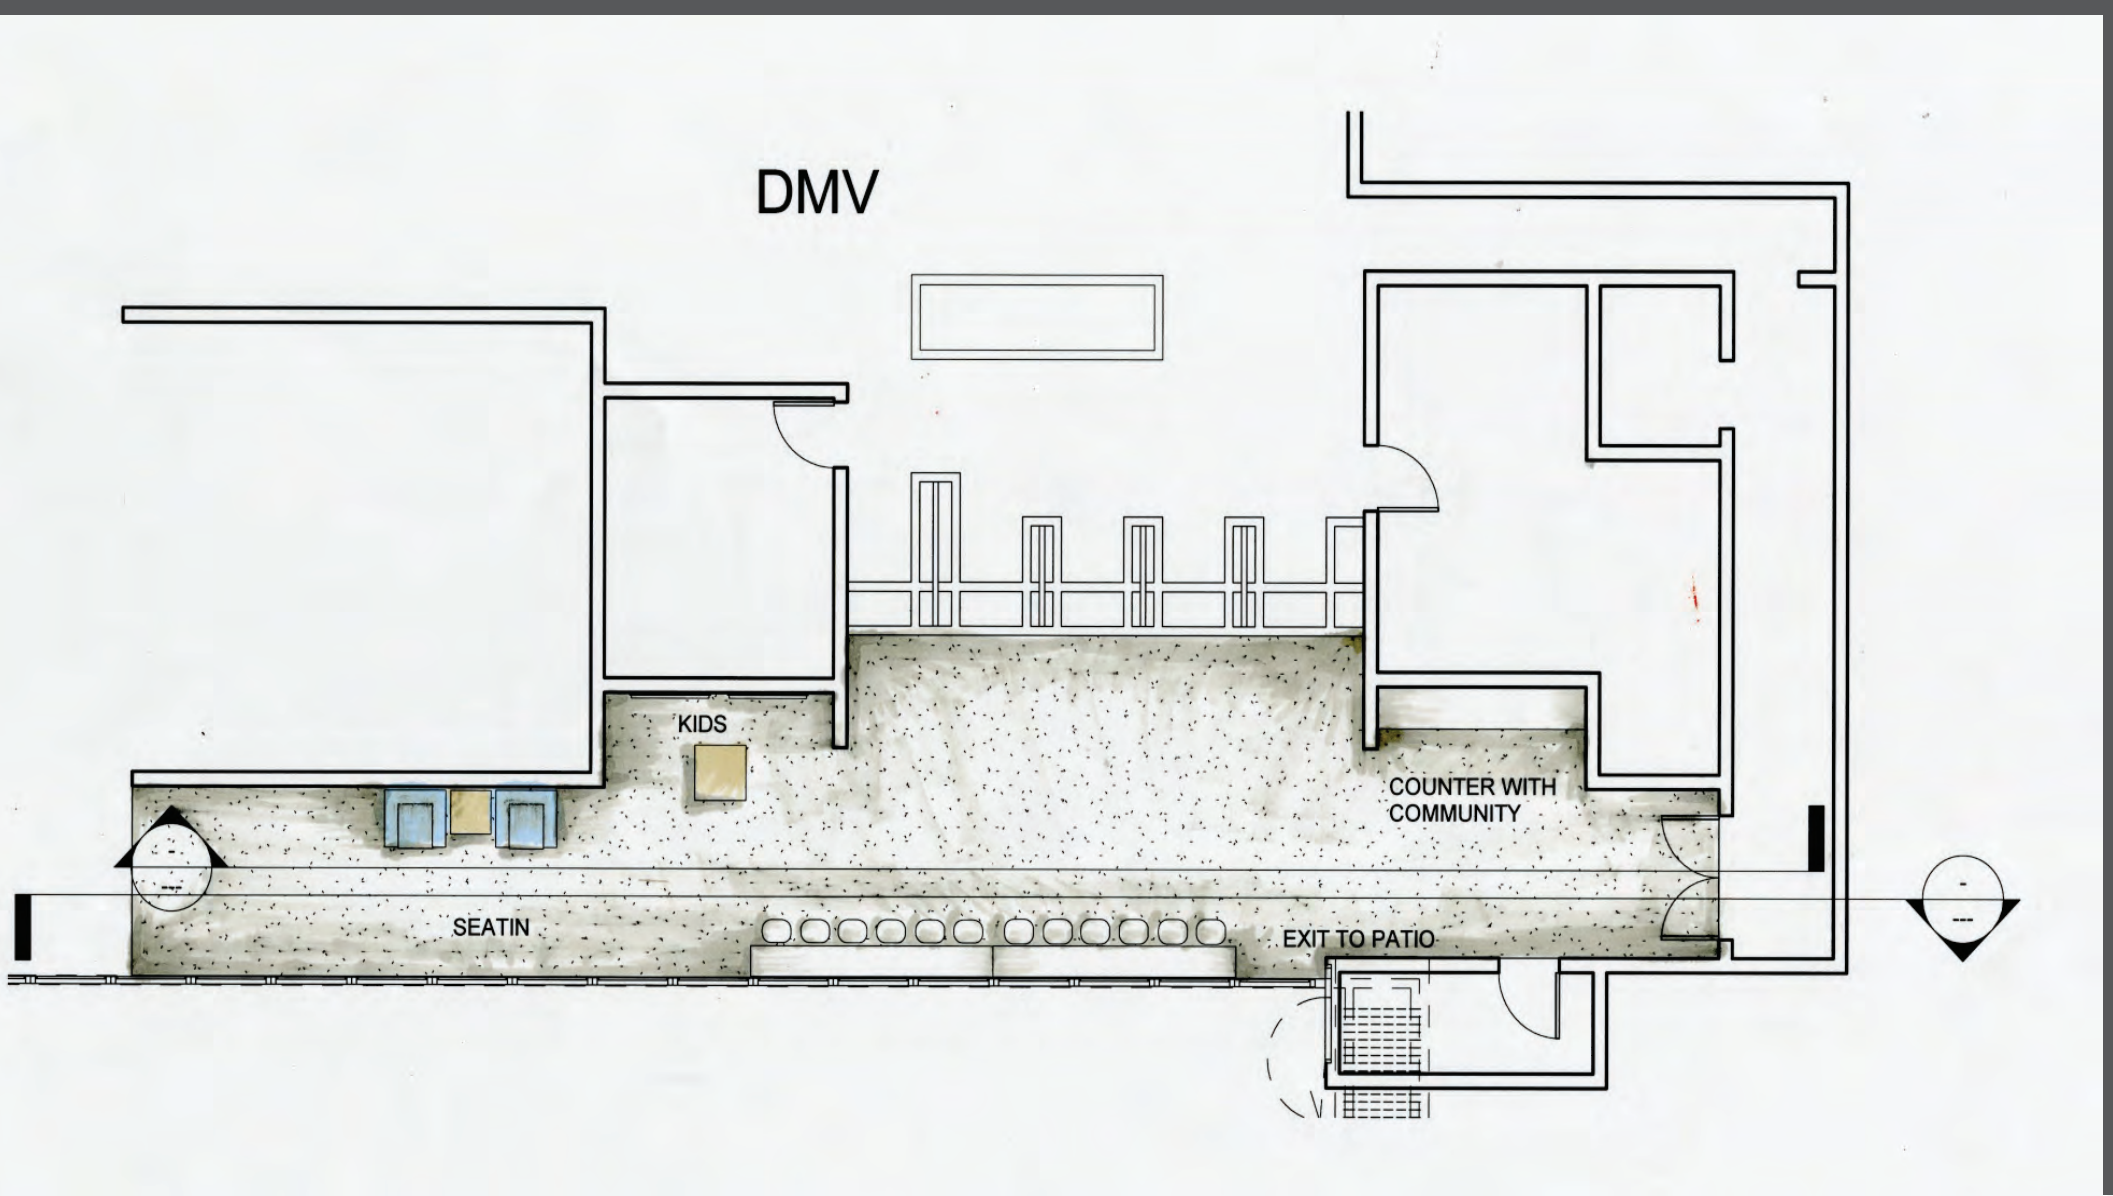

KIDS ZONE


Lounge Area




Reception



Computer Area

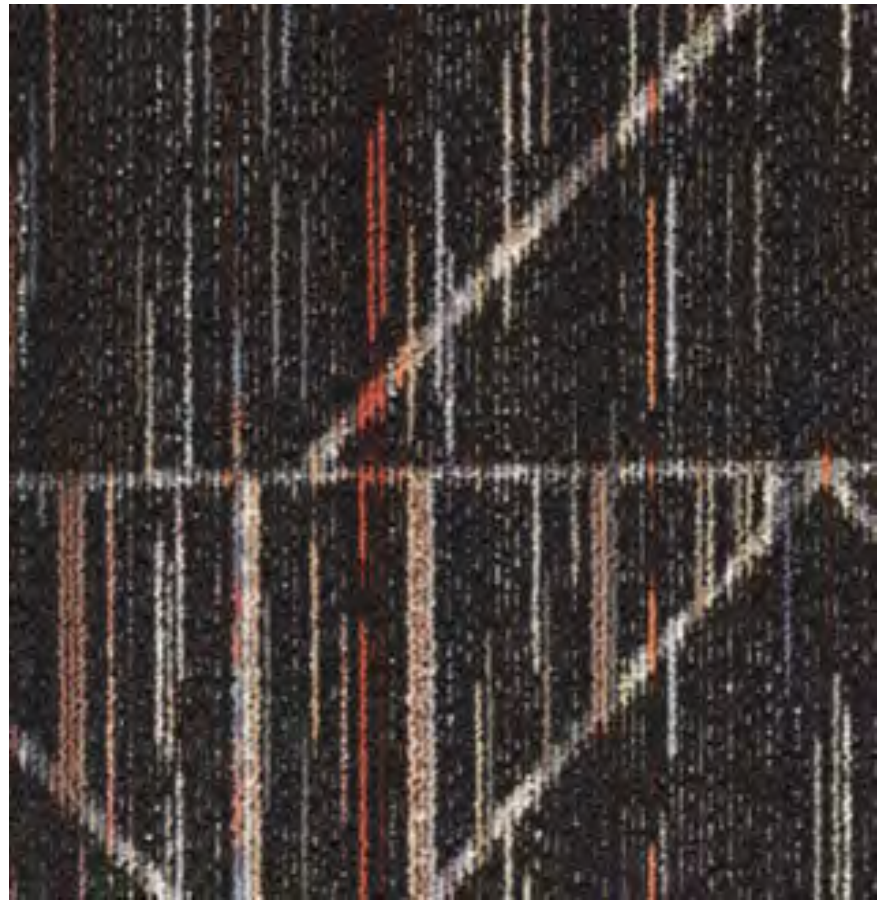

Kakata Room

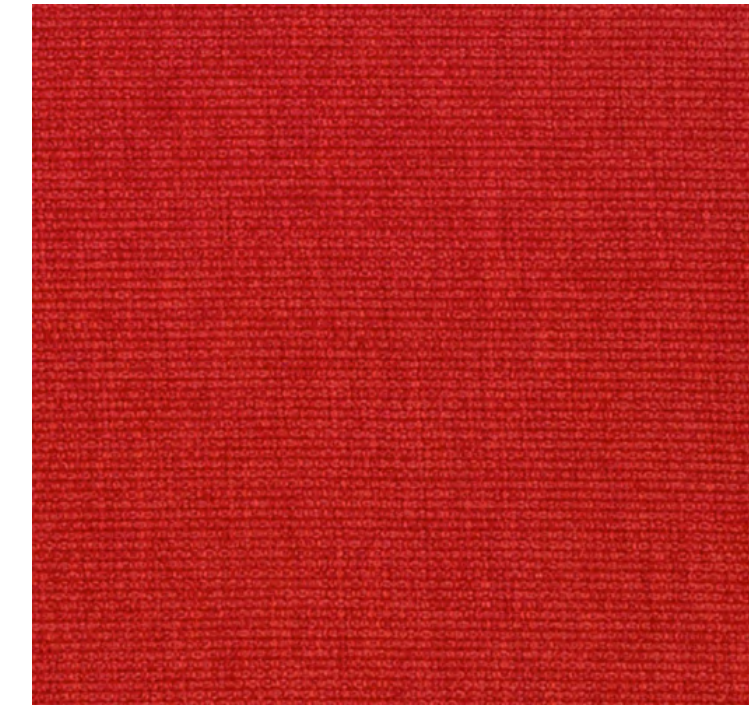

Kid's Nook



DMV

