


ARCHIVES
PRINT
10/30/46
1970


10/30/46

UNIVERSITY OF MINNESOTA, DULUTH
LONG RANGE PLANNING MAPS.
May, 1970

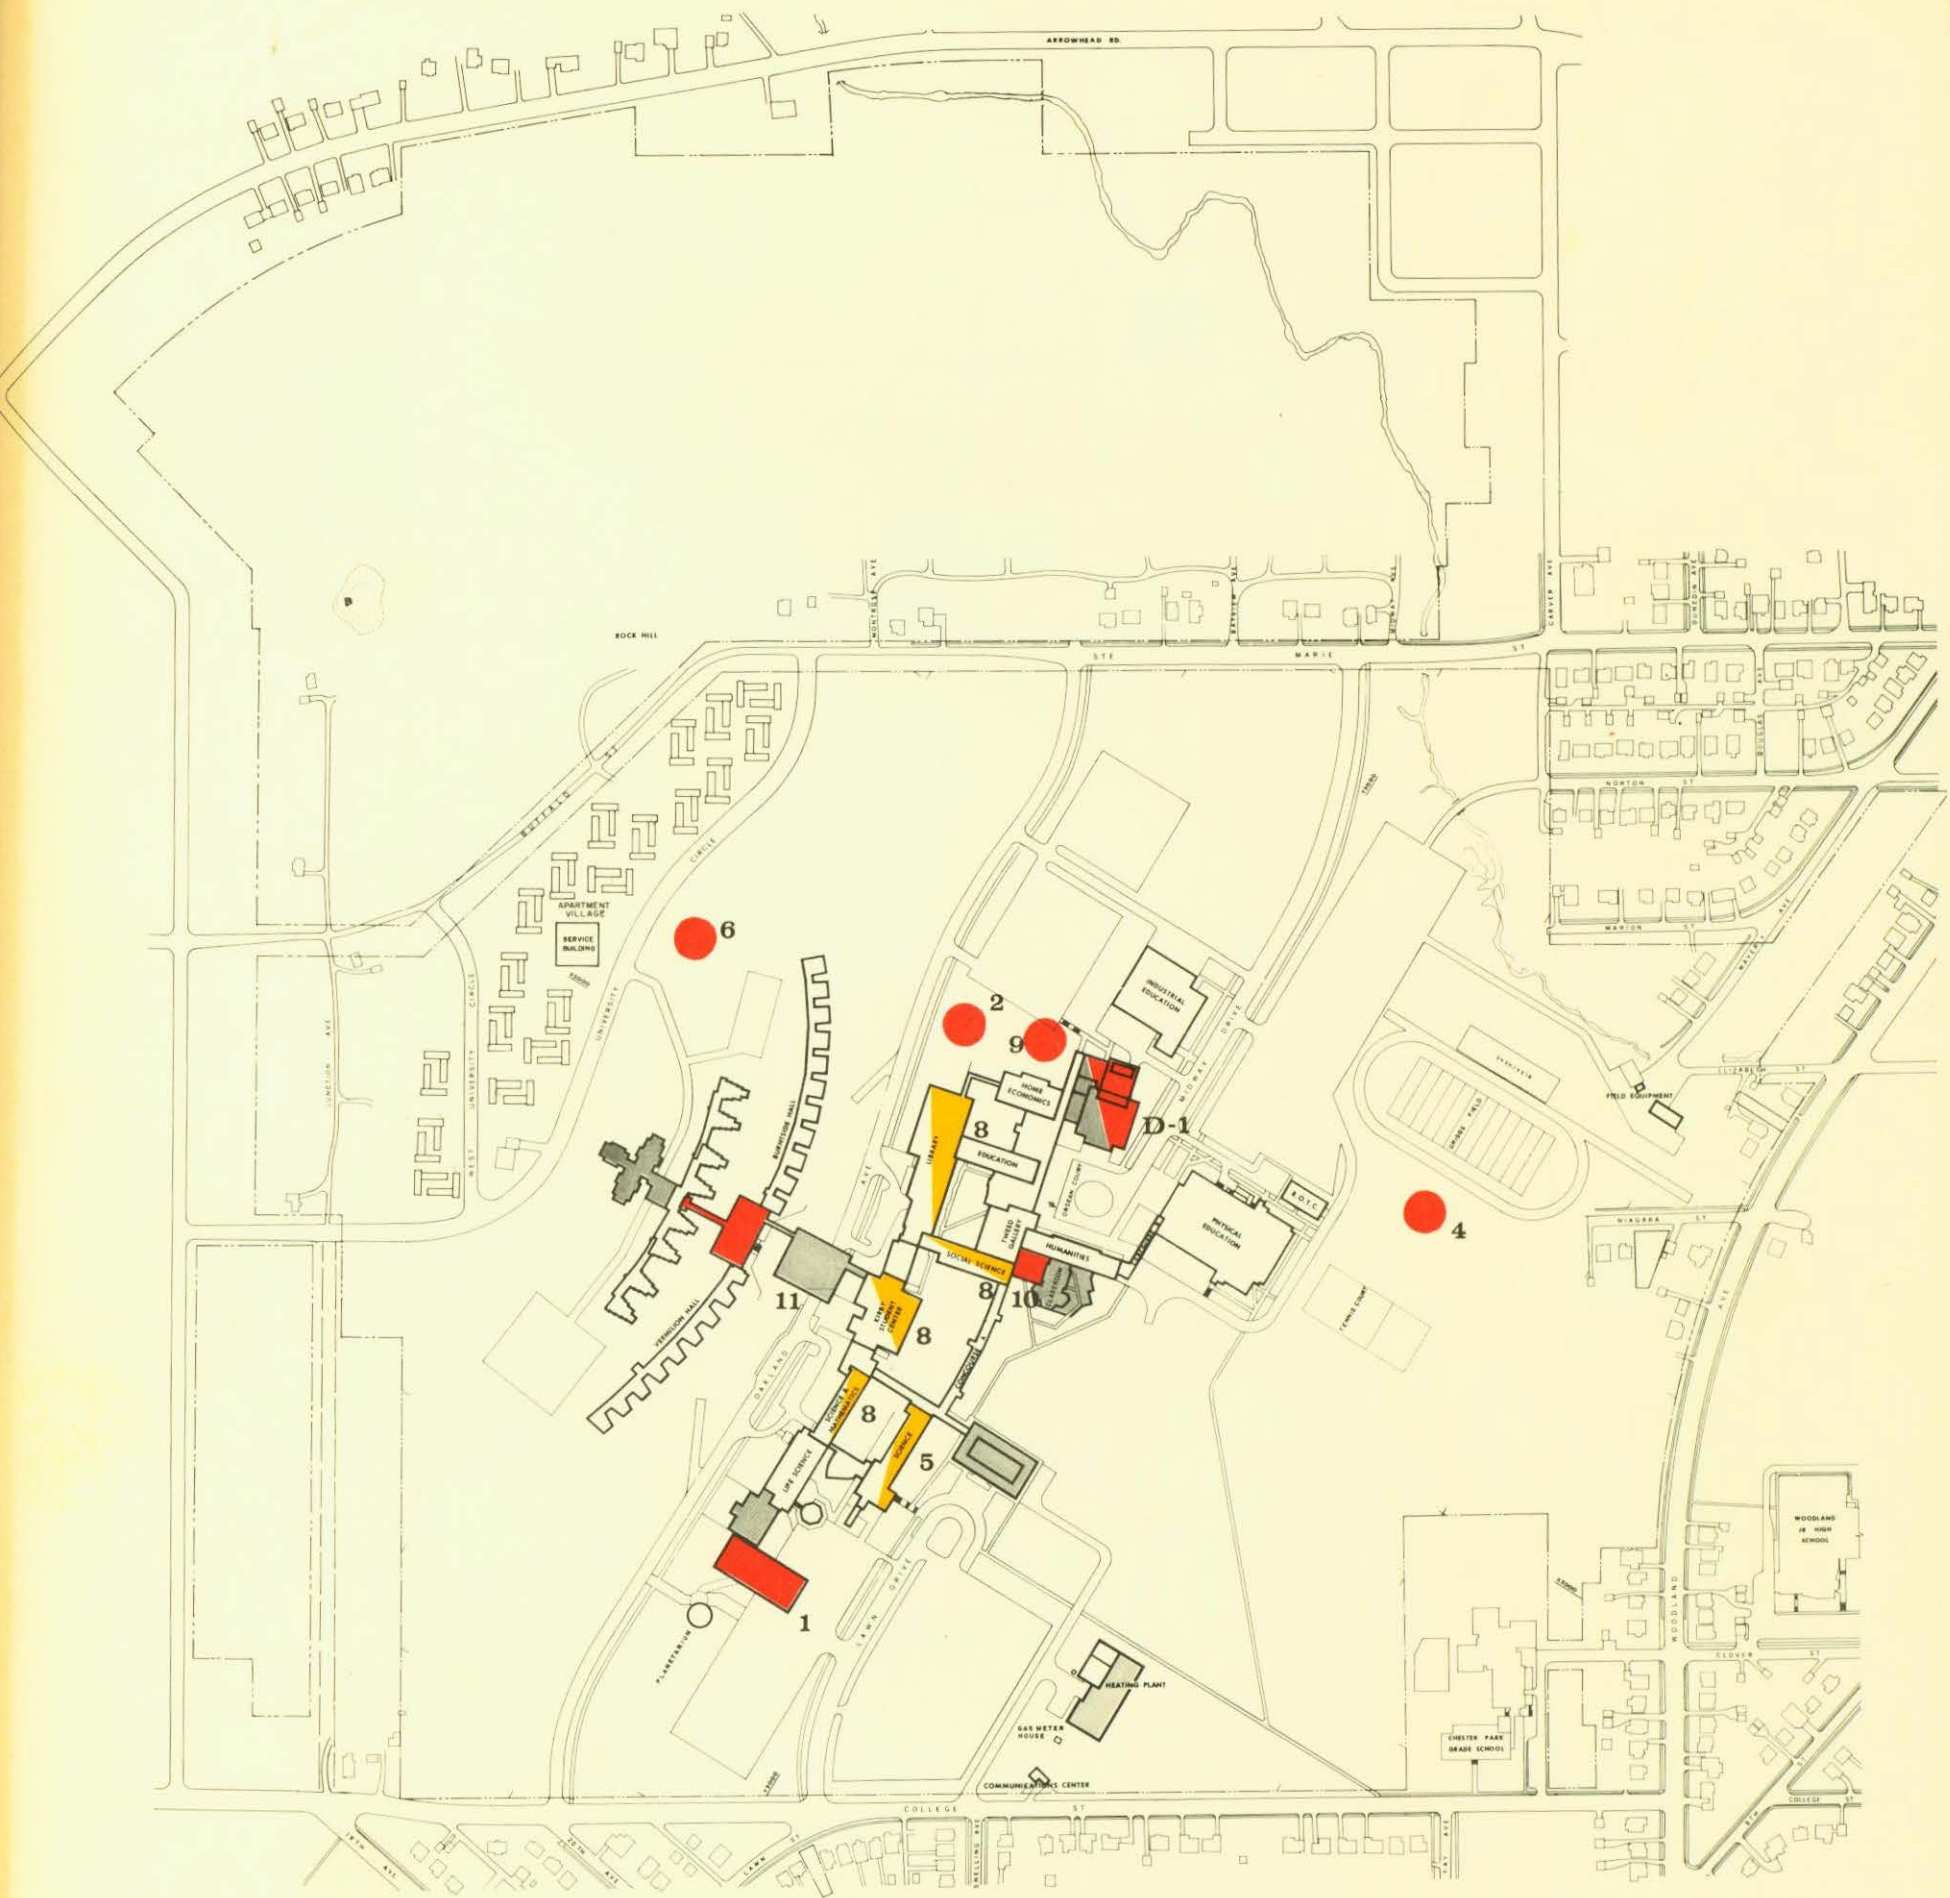


DULUTH CAMPUS

LEGEND: ■ NEW BUILDINGS BUILDINGS AUTHORIZED
 REMODELING & REHABILITATION

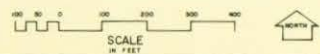



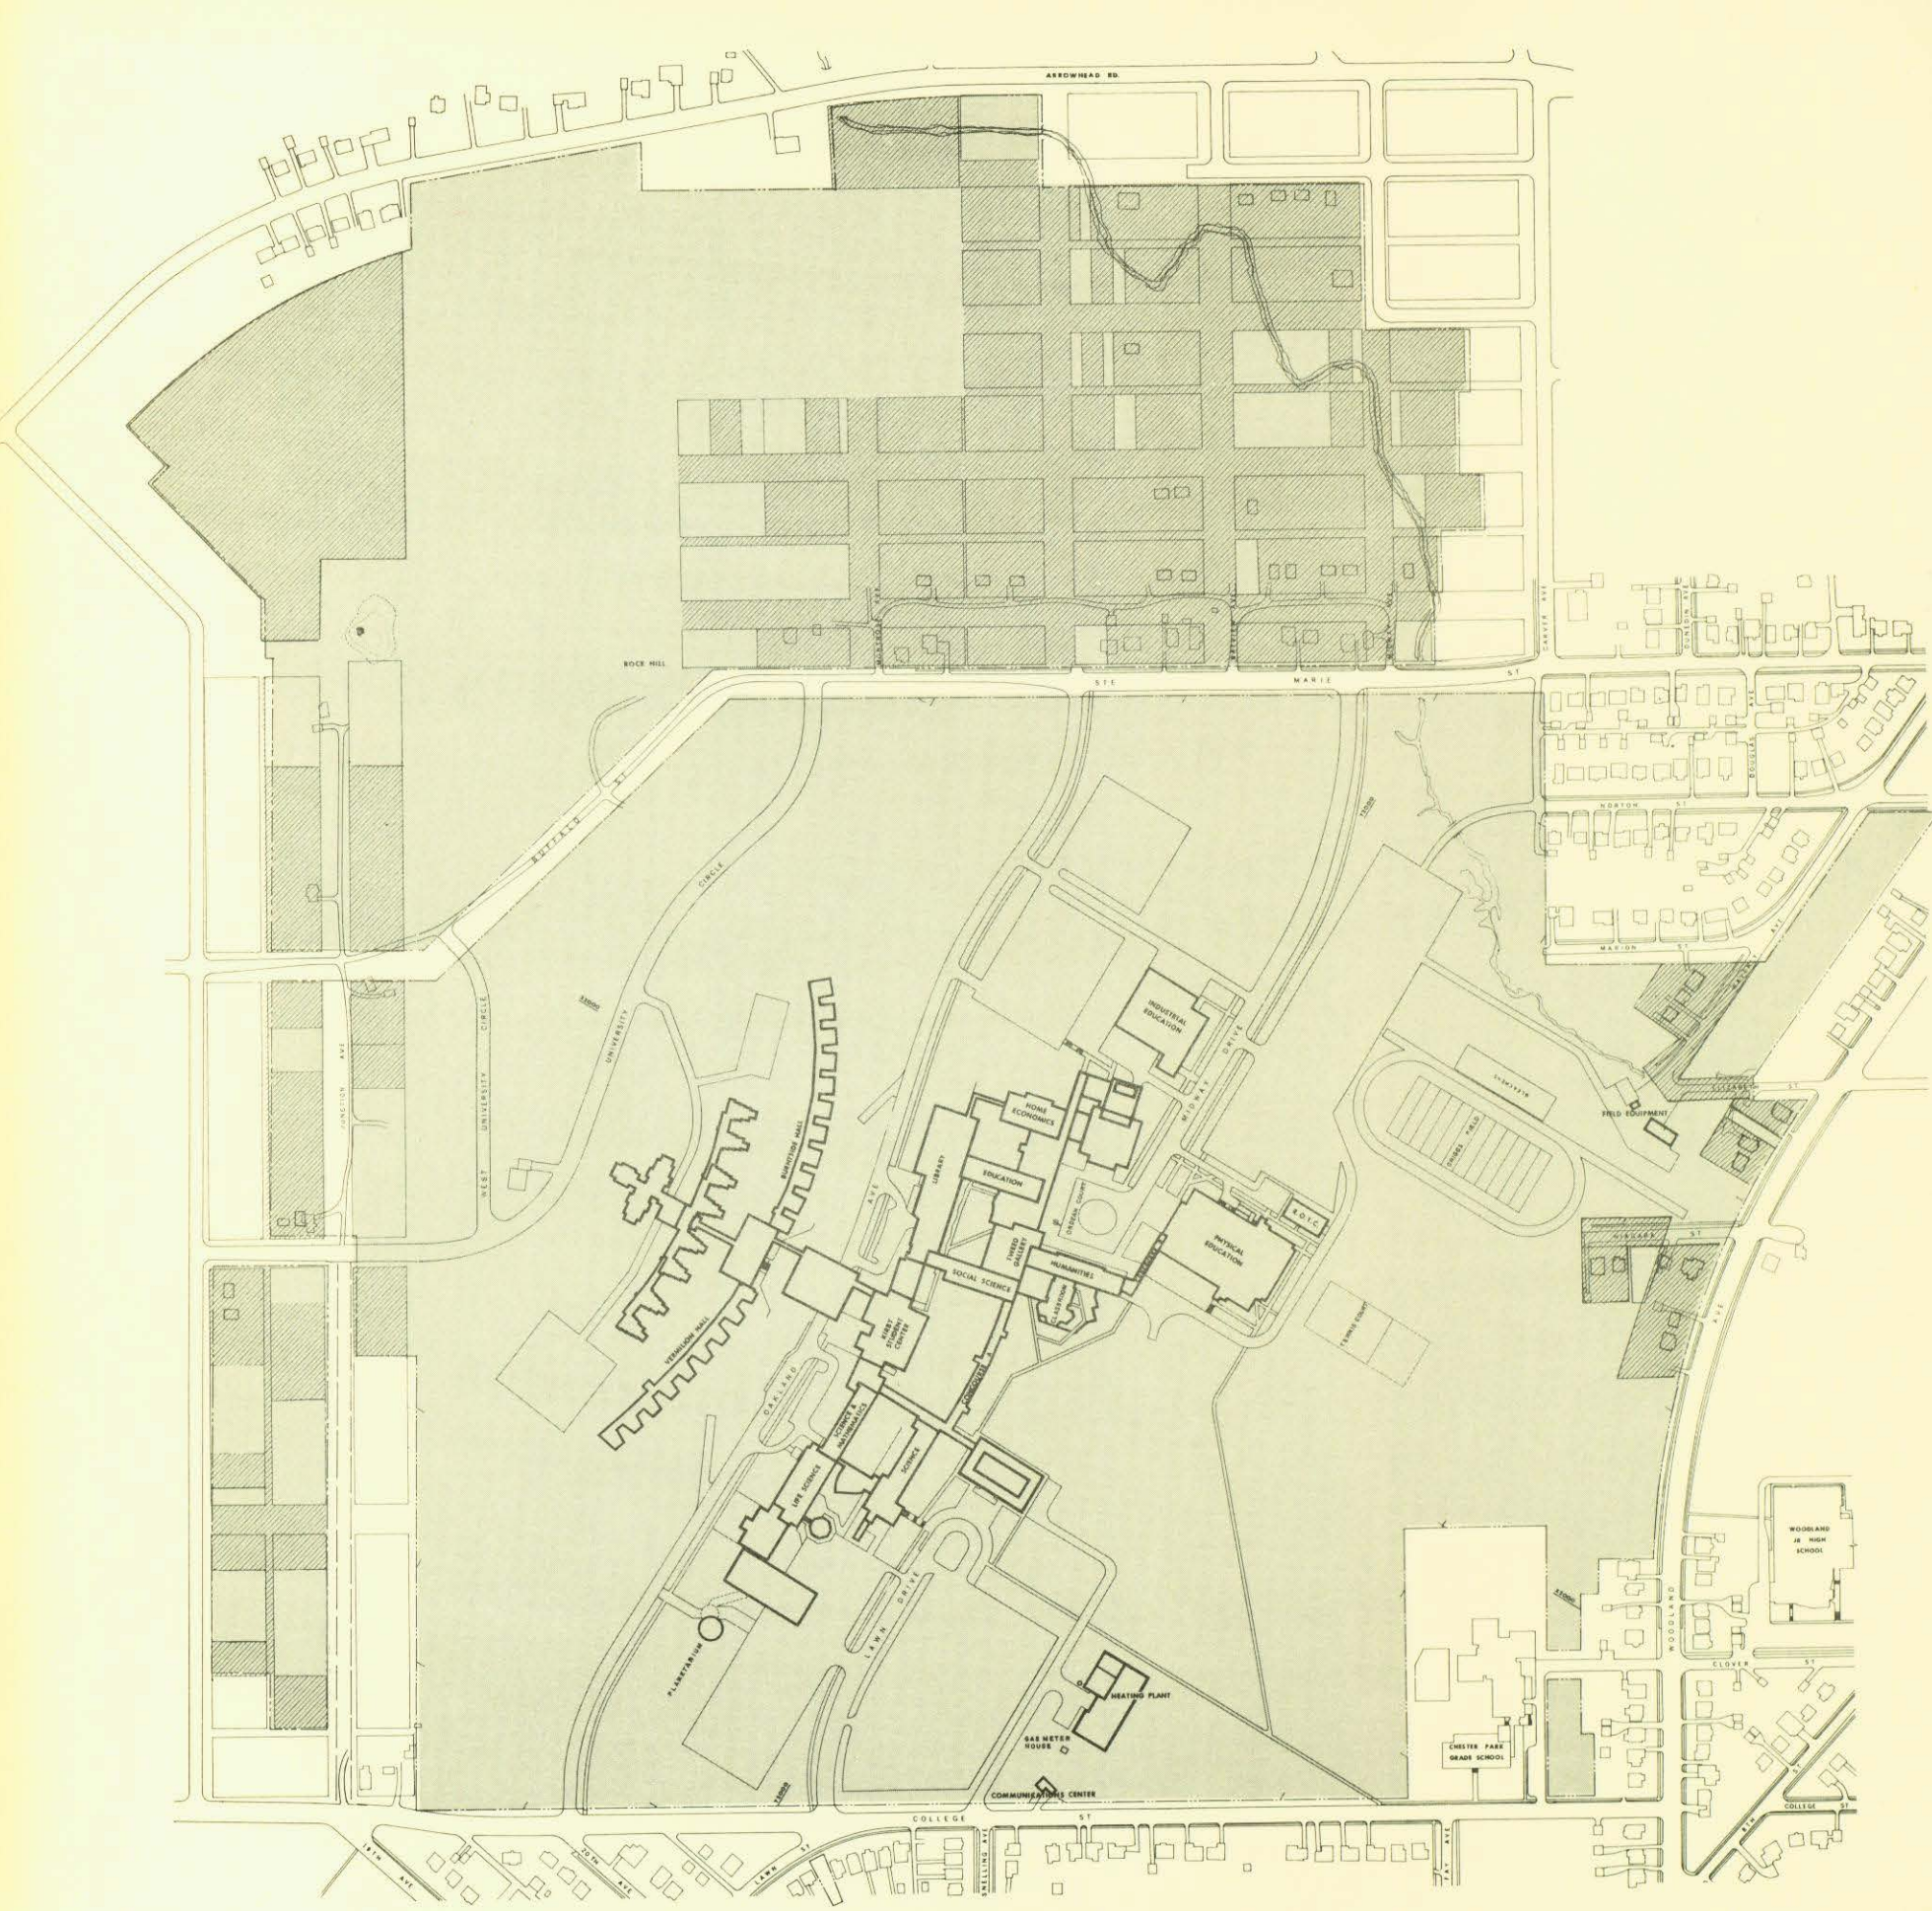



UNIVERSITY OF MINNESOTA

DULUTH CAMPUS

LEGEND:

- AREAS OF INTENDED LONG RANGE EXPANSION
- PROPERTY OF THE UNIVERSITY OF MINNESOTA - MAY 1970

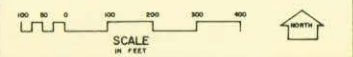

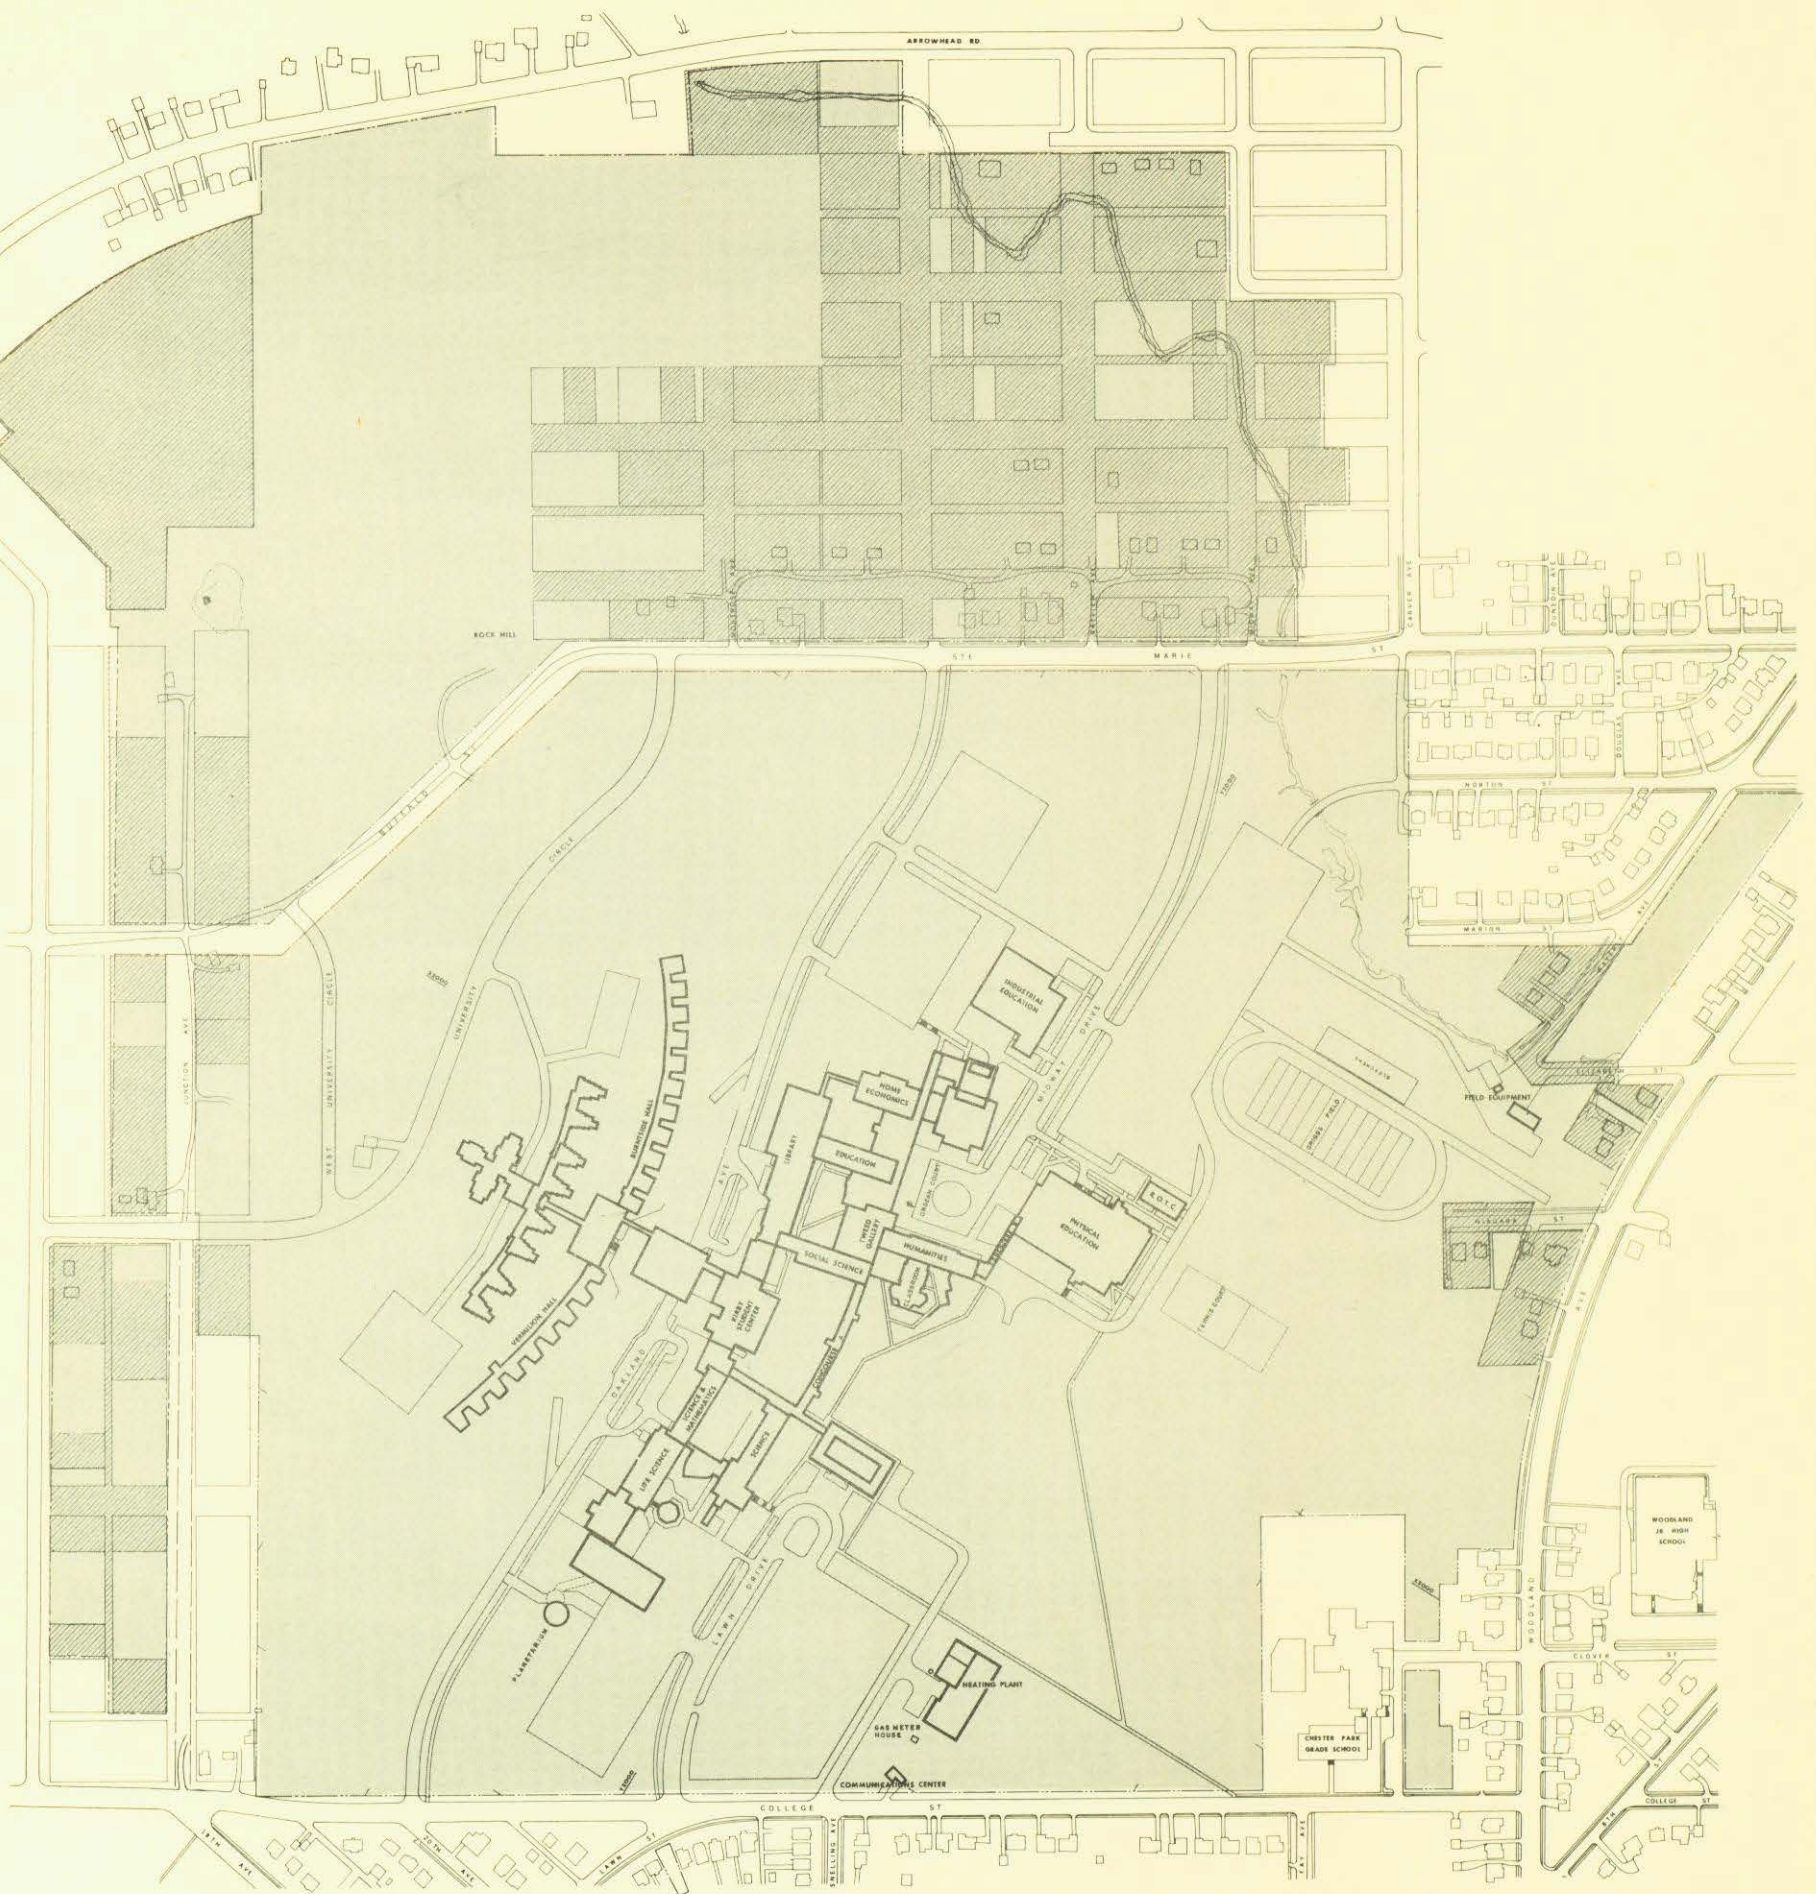





UNIVERSITY OF MINNESOTA

DULUTH CAMPUS

LEGEND

-  AREAS OF INTENDED LONG RANGE EXPANSION
-  PROPERTY OF THE UNIVERSITY OF MINNESOTA - MAY 1970

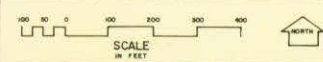

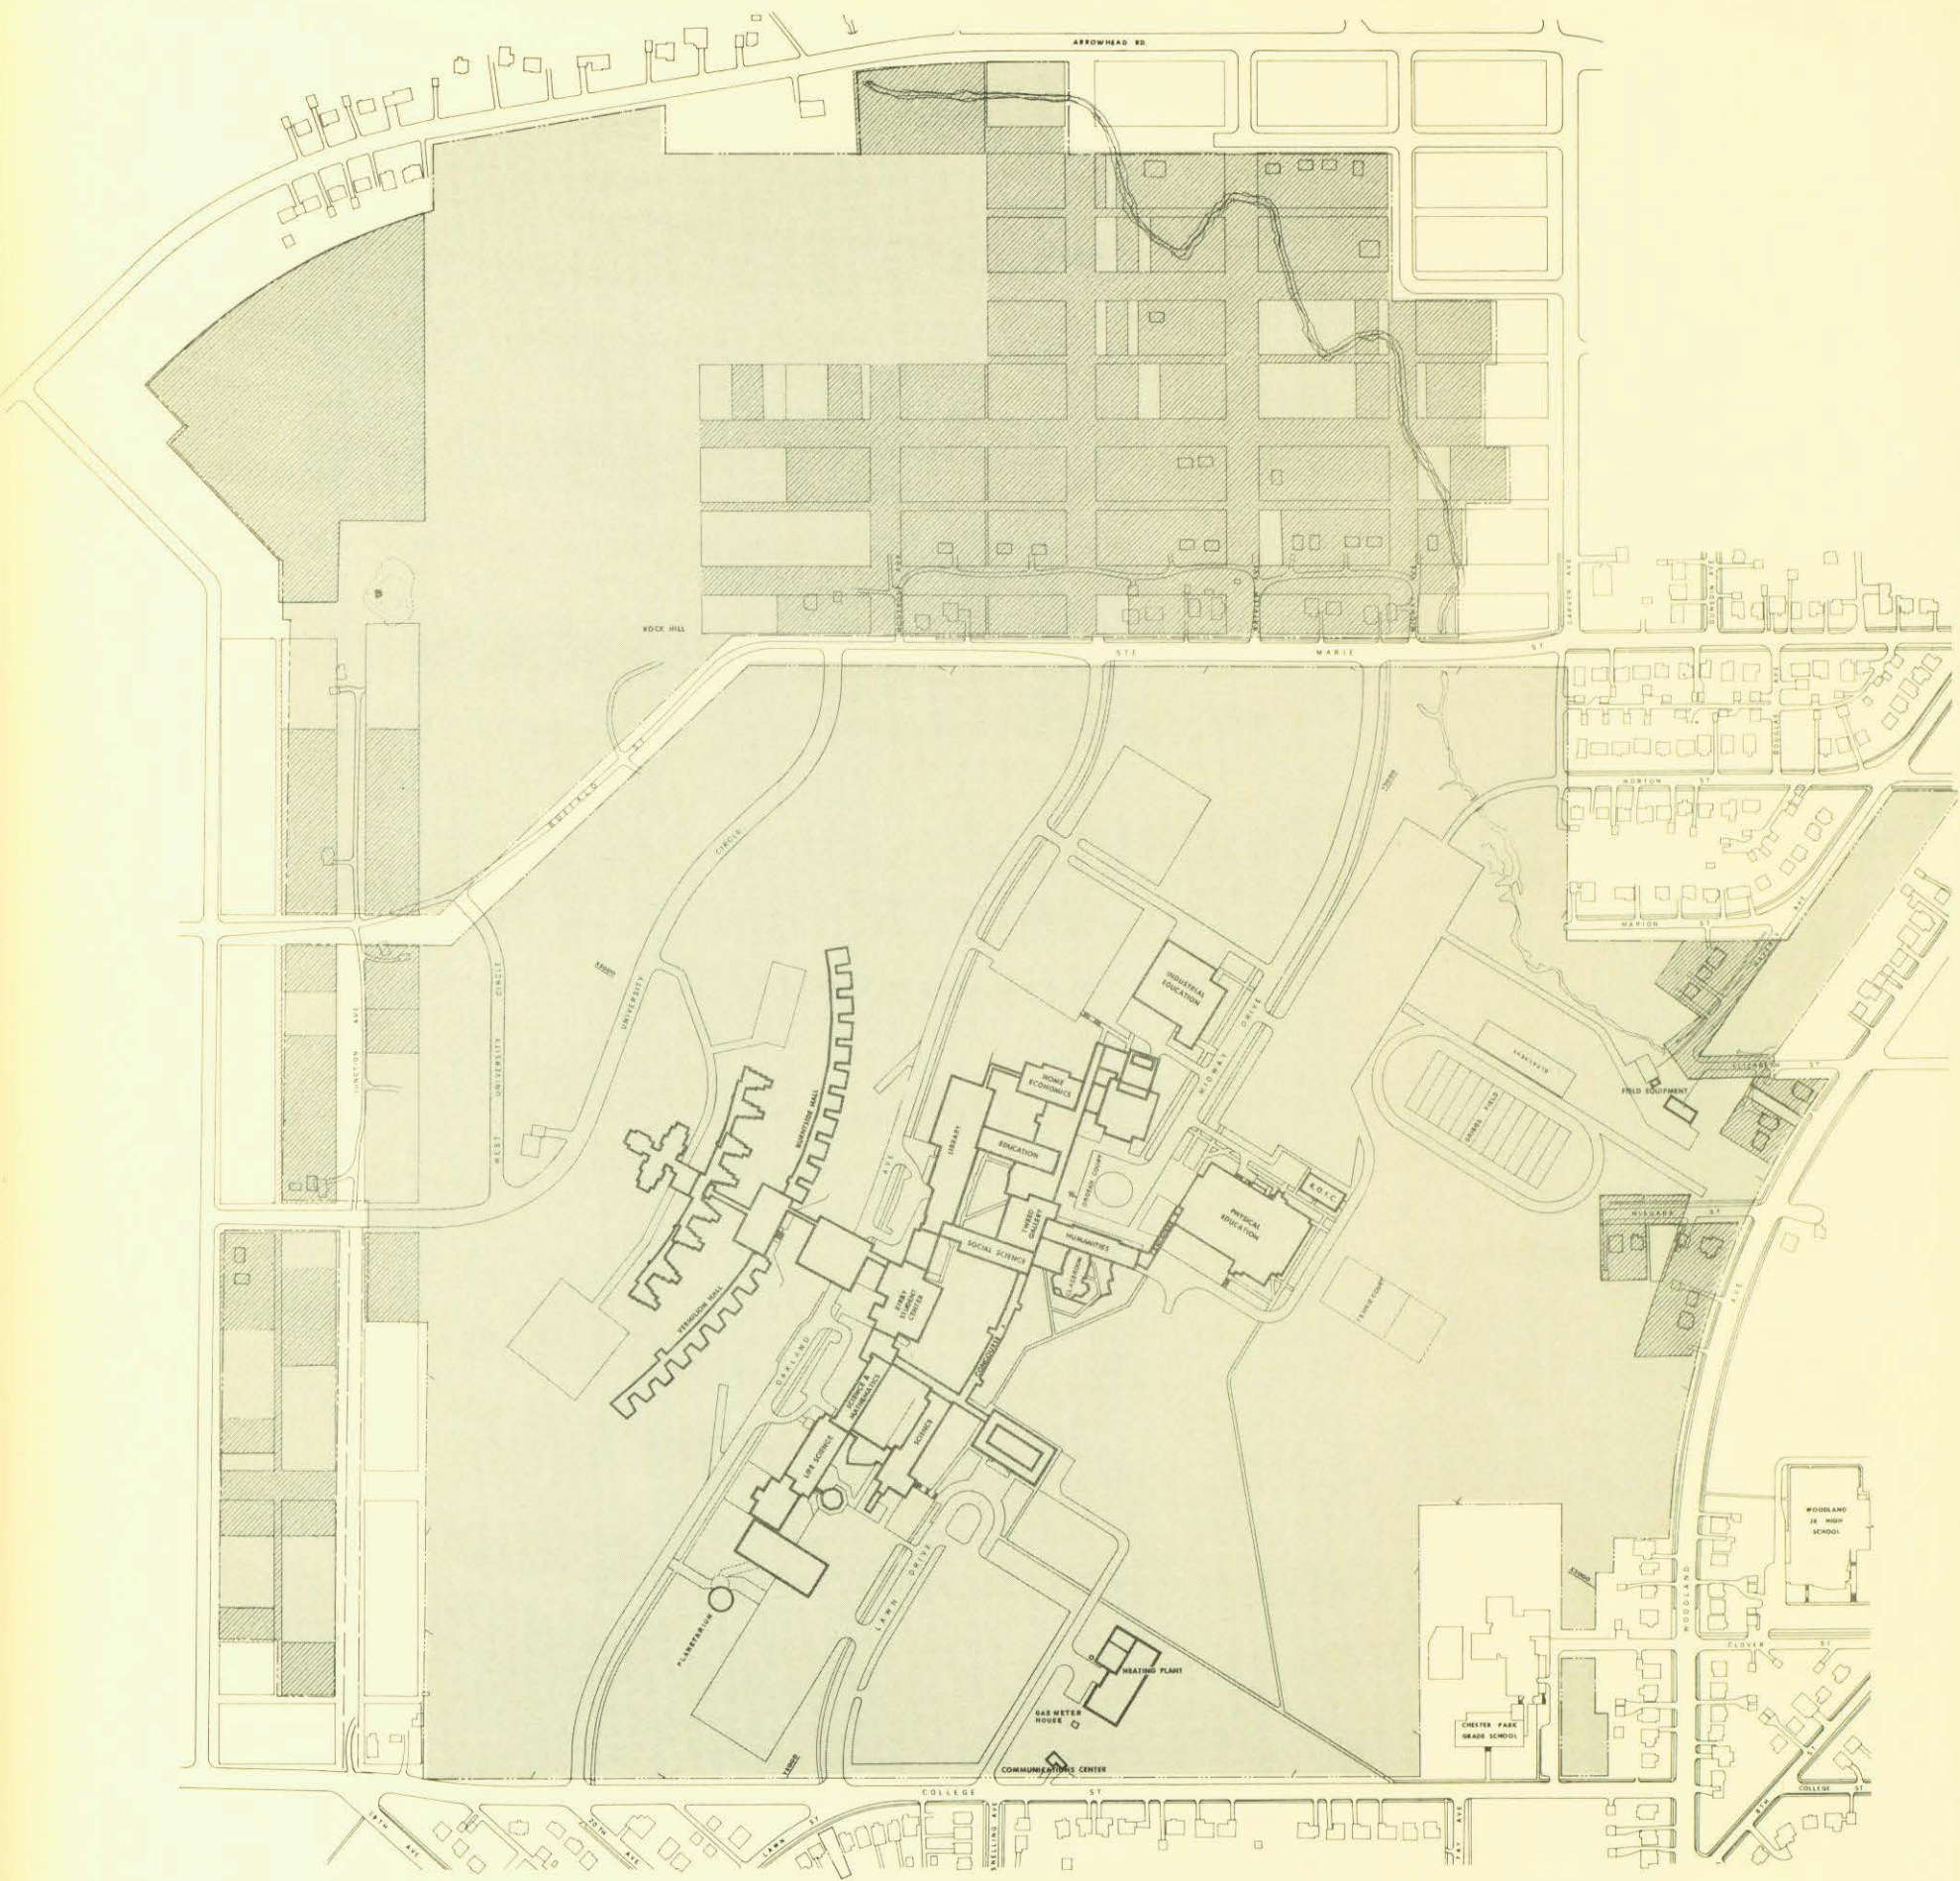


UNIVERSITY OF MINNESOTA

DULUTH CAMPUS

LEGEND:

- AREAS OF INTENDED LONG RANGE EXPANSION
- PROPERTY OF THE UNIVERSITY OF MINNESOTA - MAY 1970

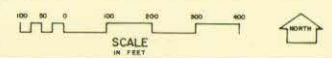





UNIVERSITY OF MINNESOTA


DULUTH CAMPUS

LEGEND:

- AREAS OF INTENDED LONG RANGE EXPANSION
- PROPERTY OF THE UNIVERSITY OF MINNESOTA - MAY 1970

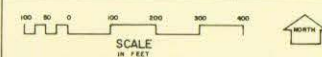


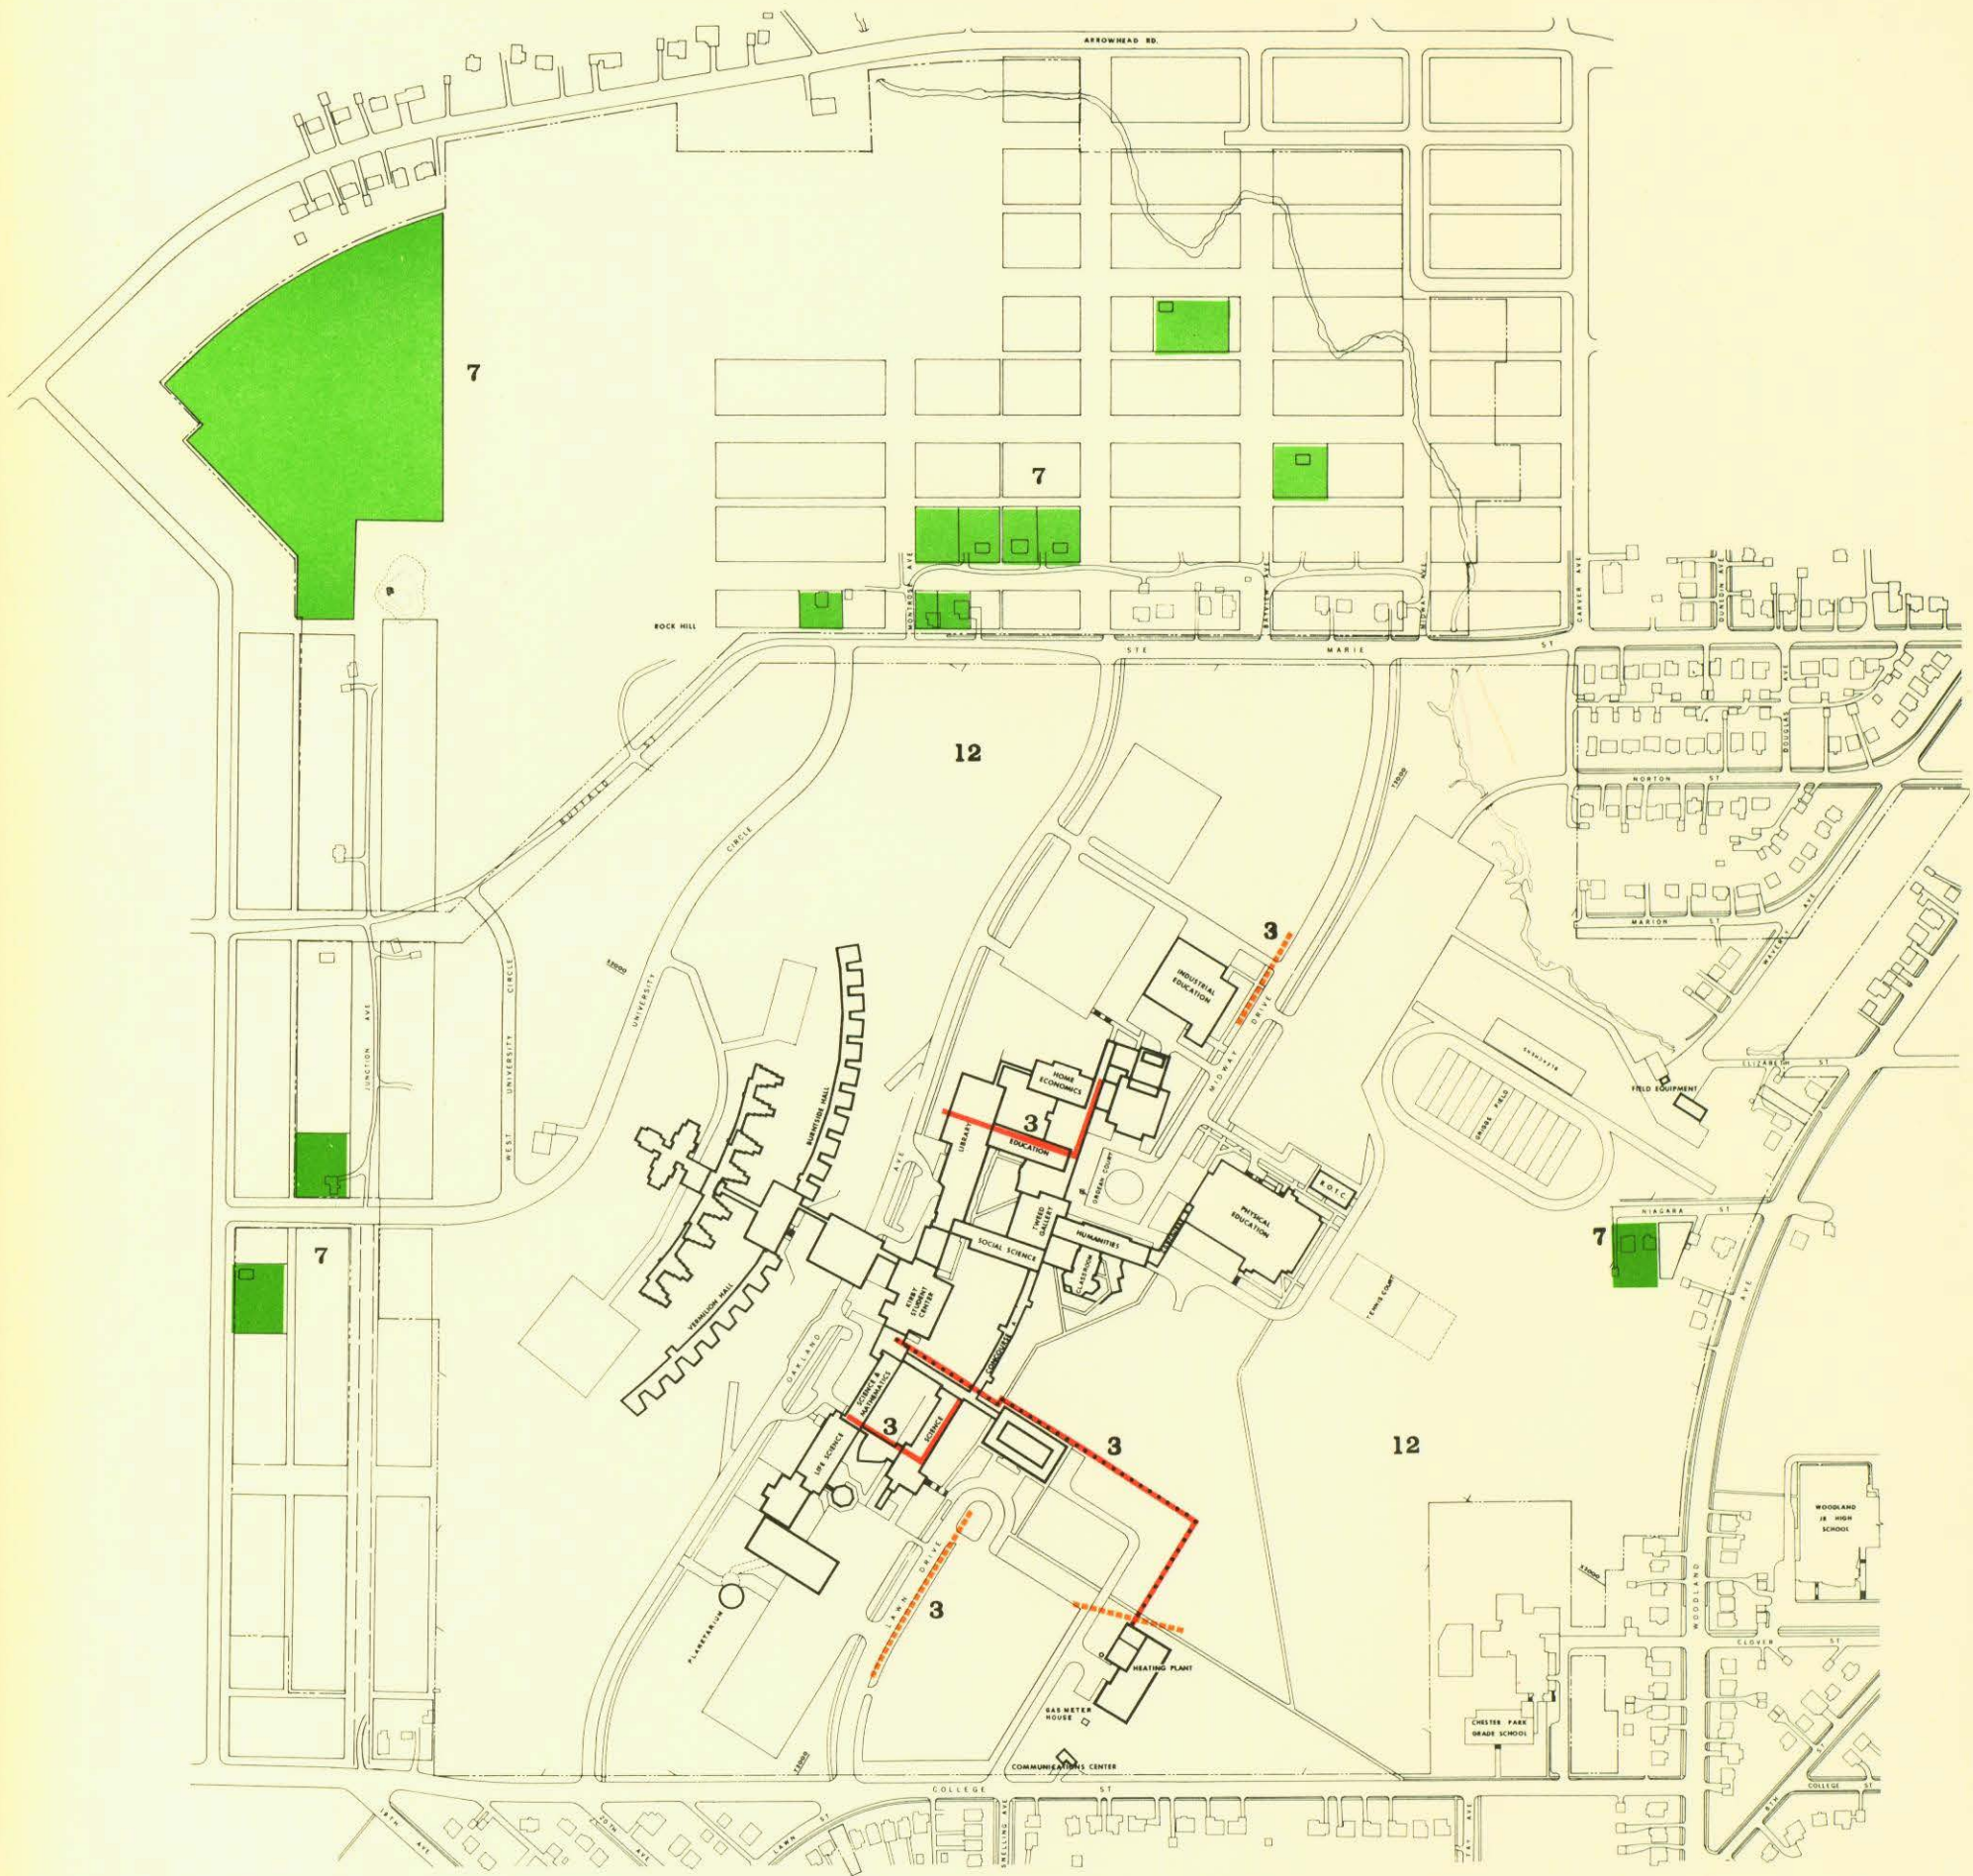


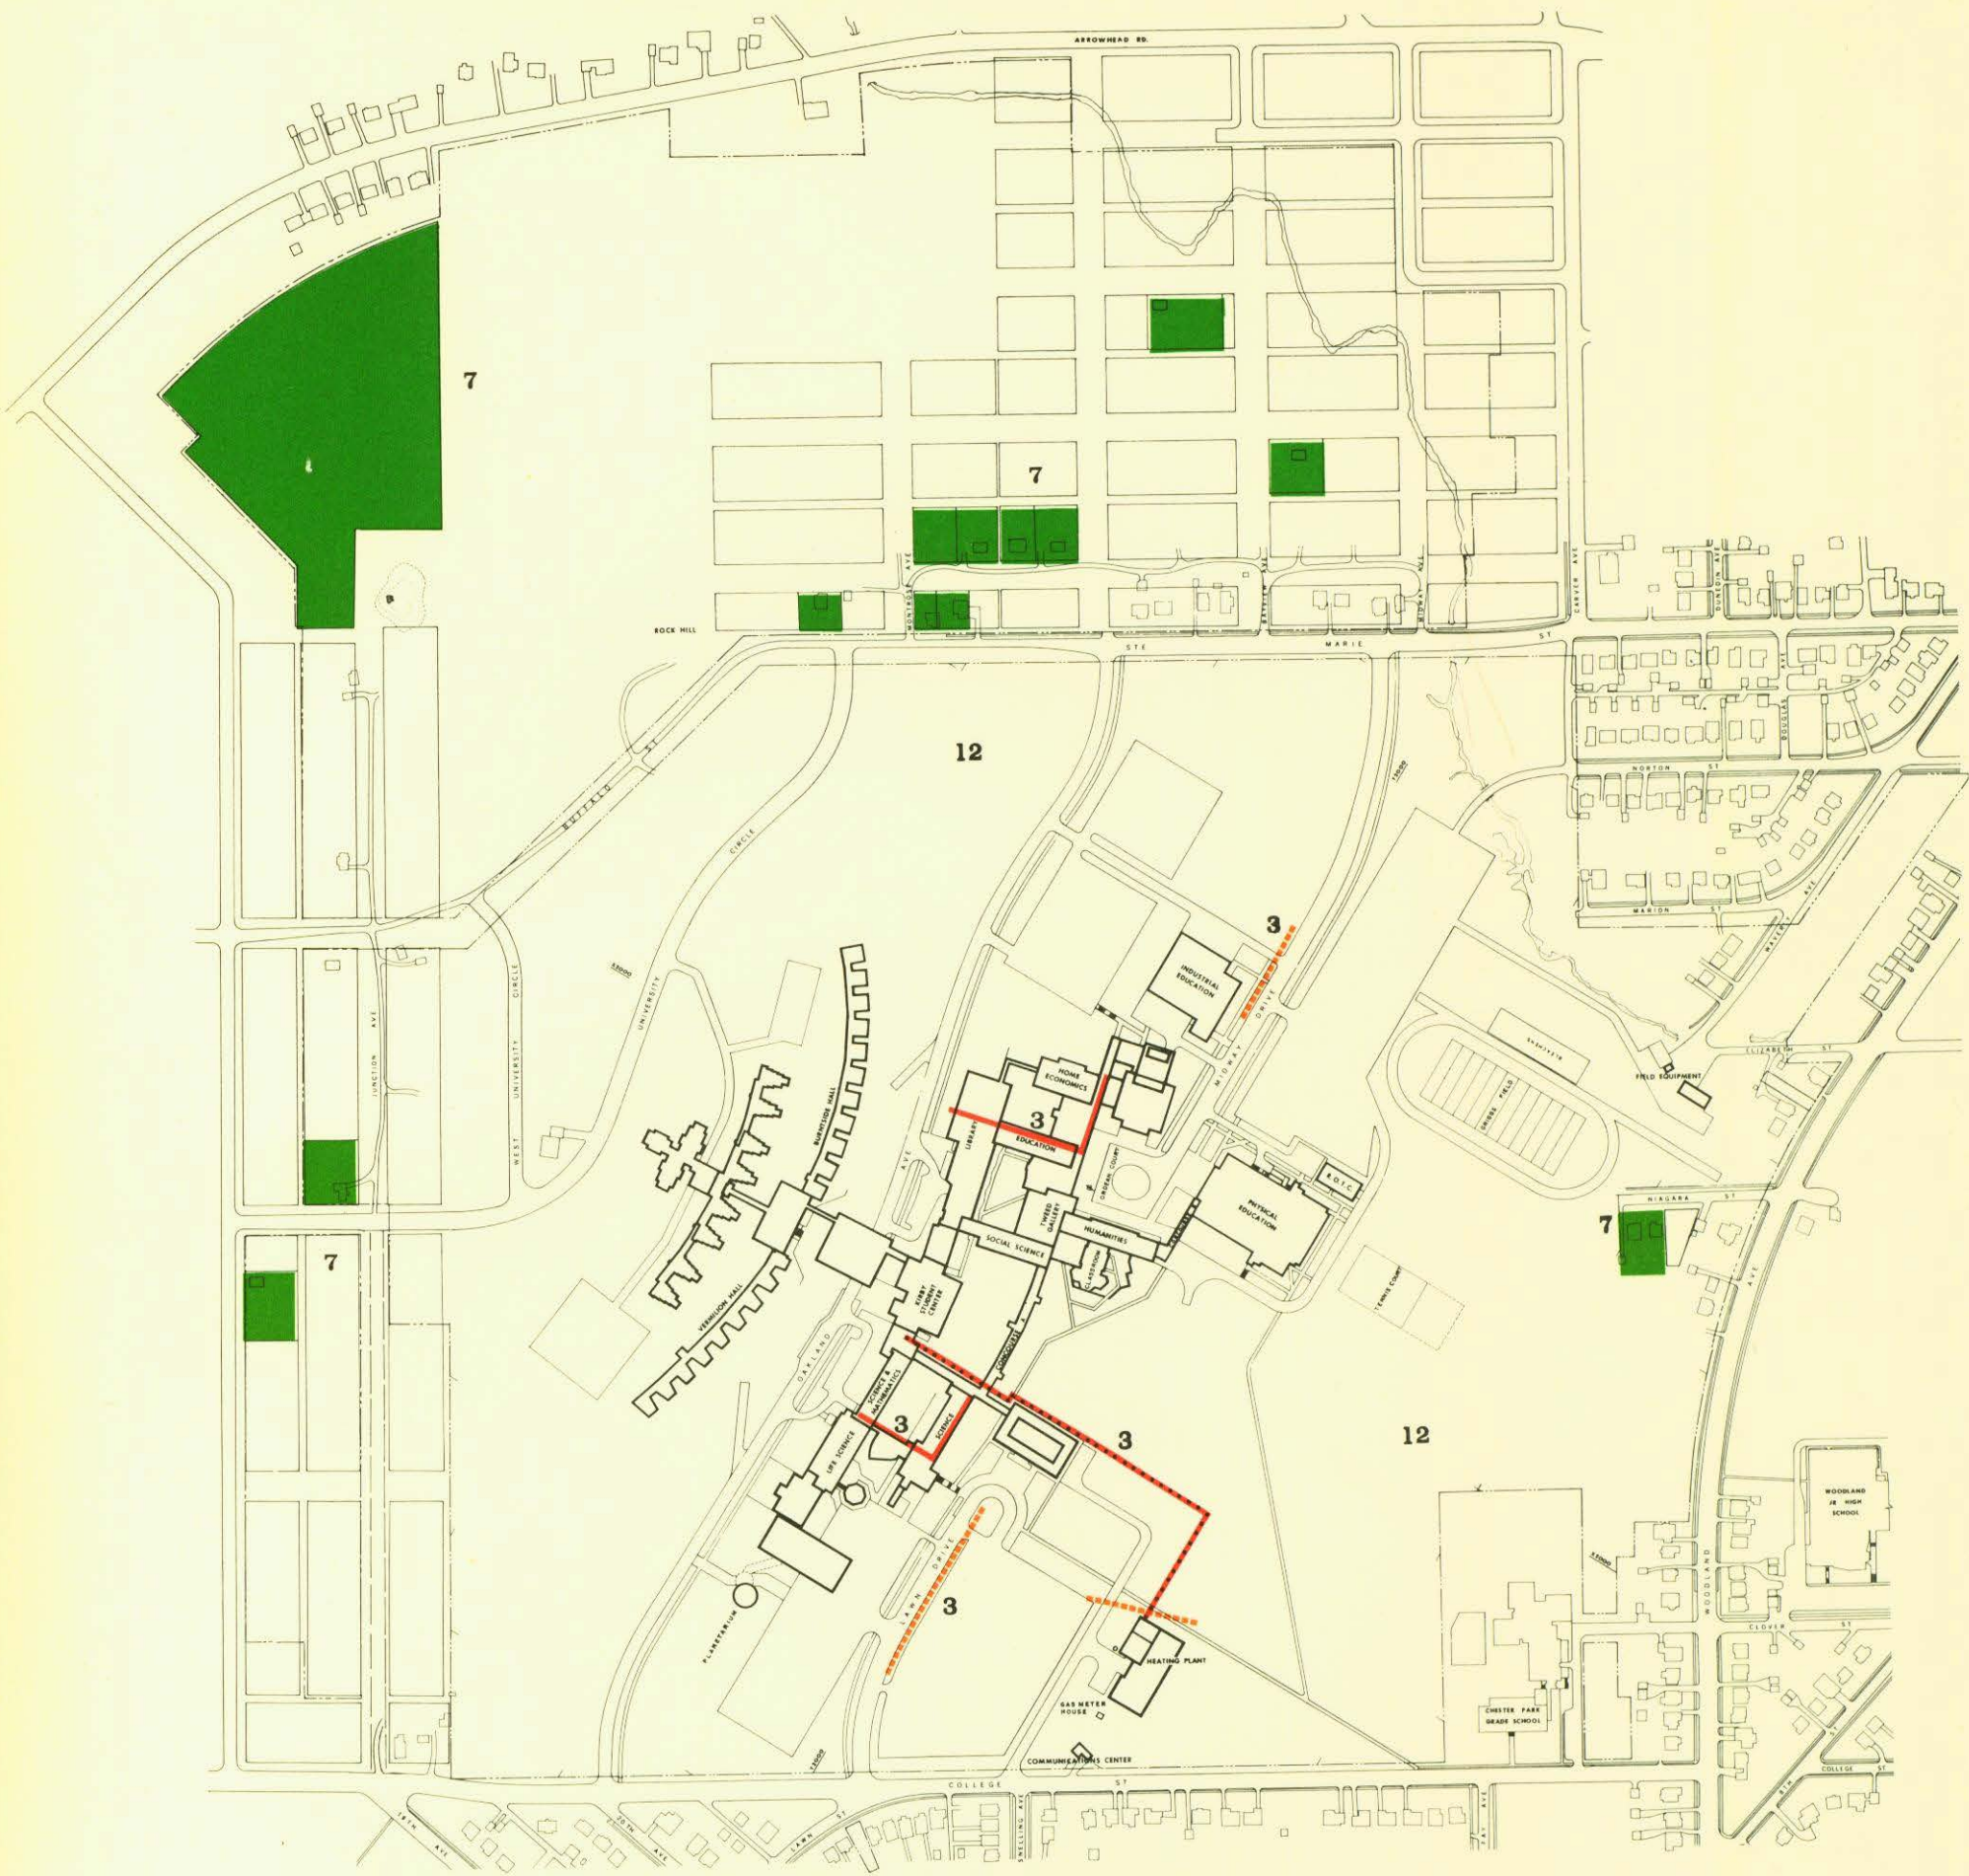

DULUTH CAMPUS

- LEGEND:
- LAND REQUESTED
 - ELECTRICAL DISTRIBUTION
 - STEAM DISTRIBUTION
 - STORM SEWER

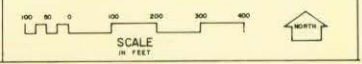


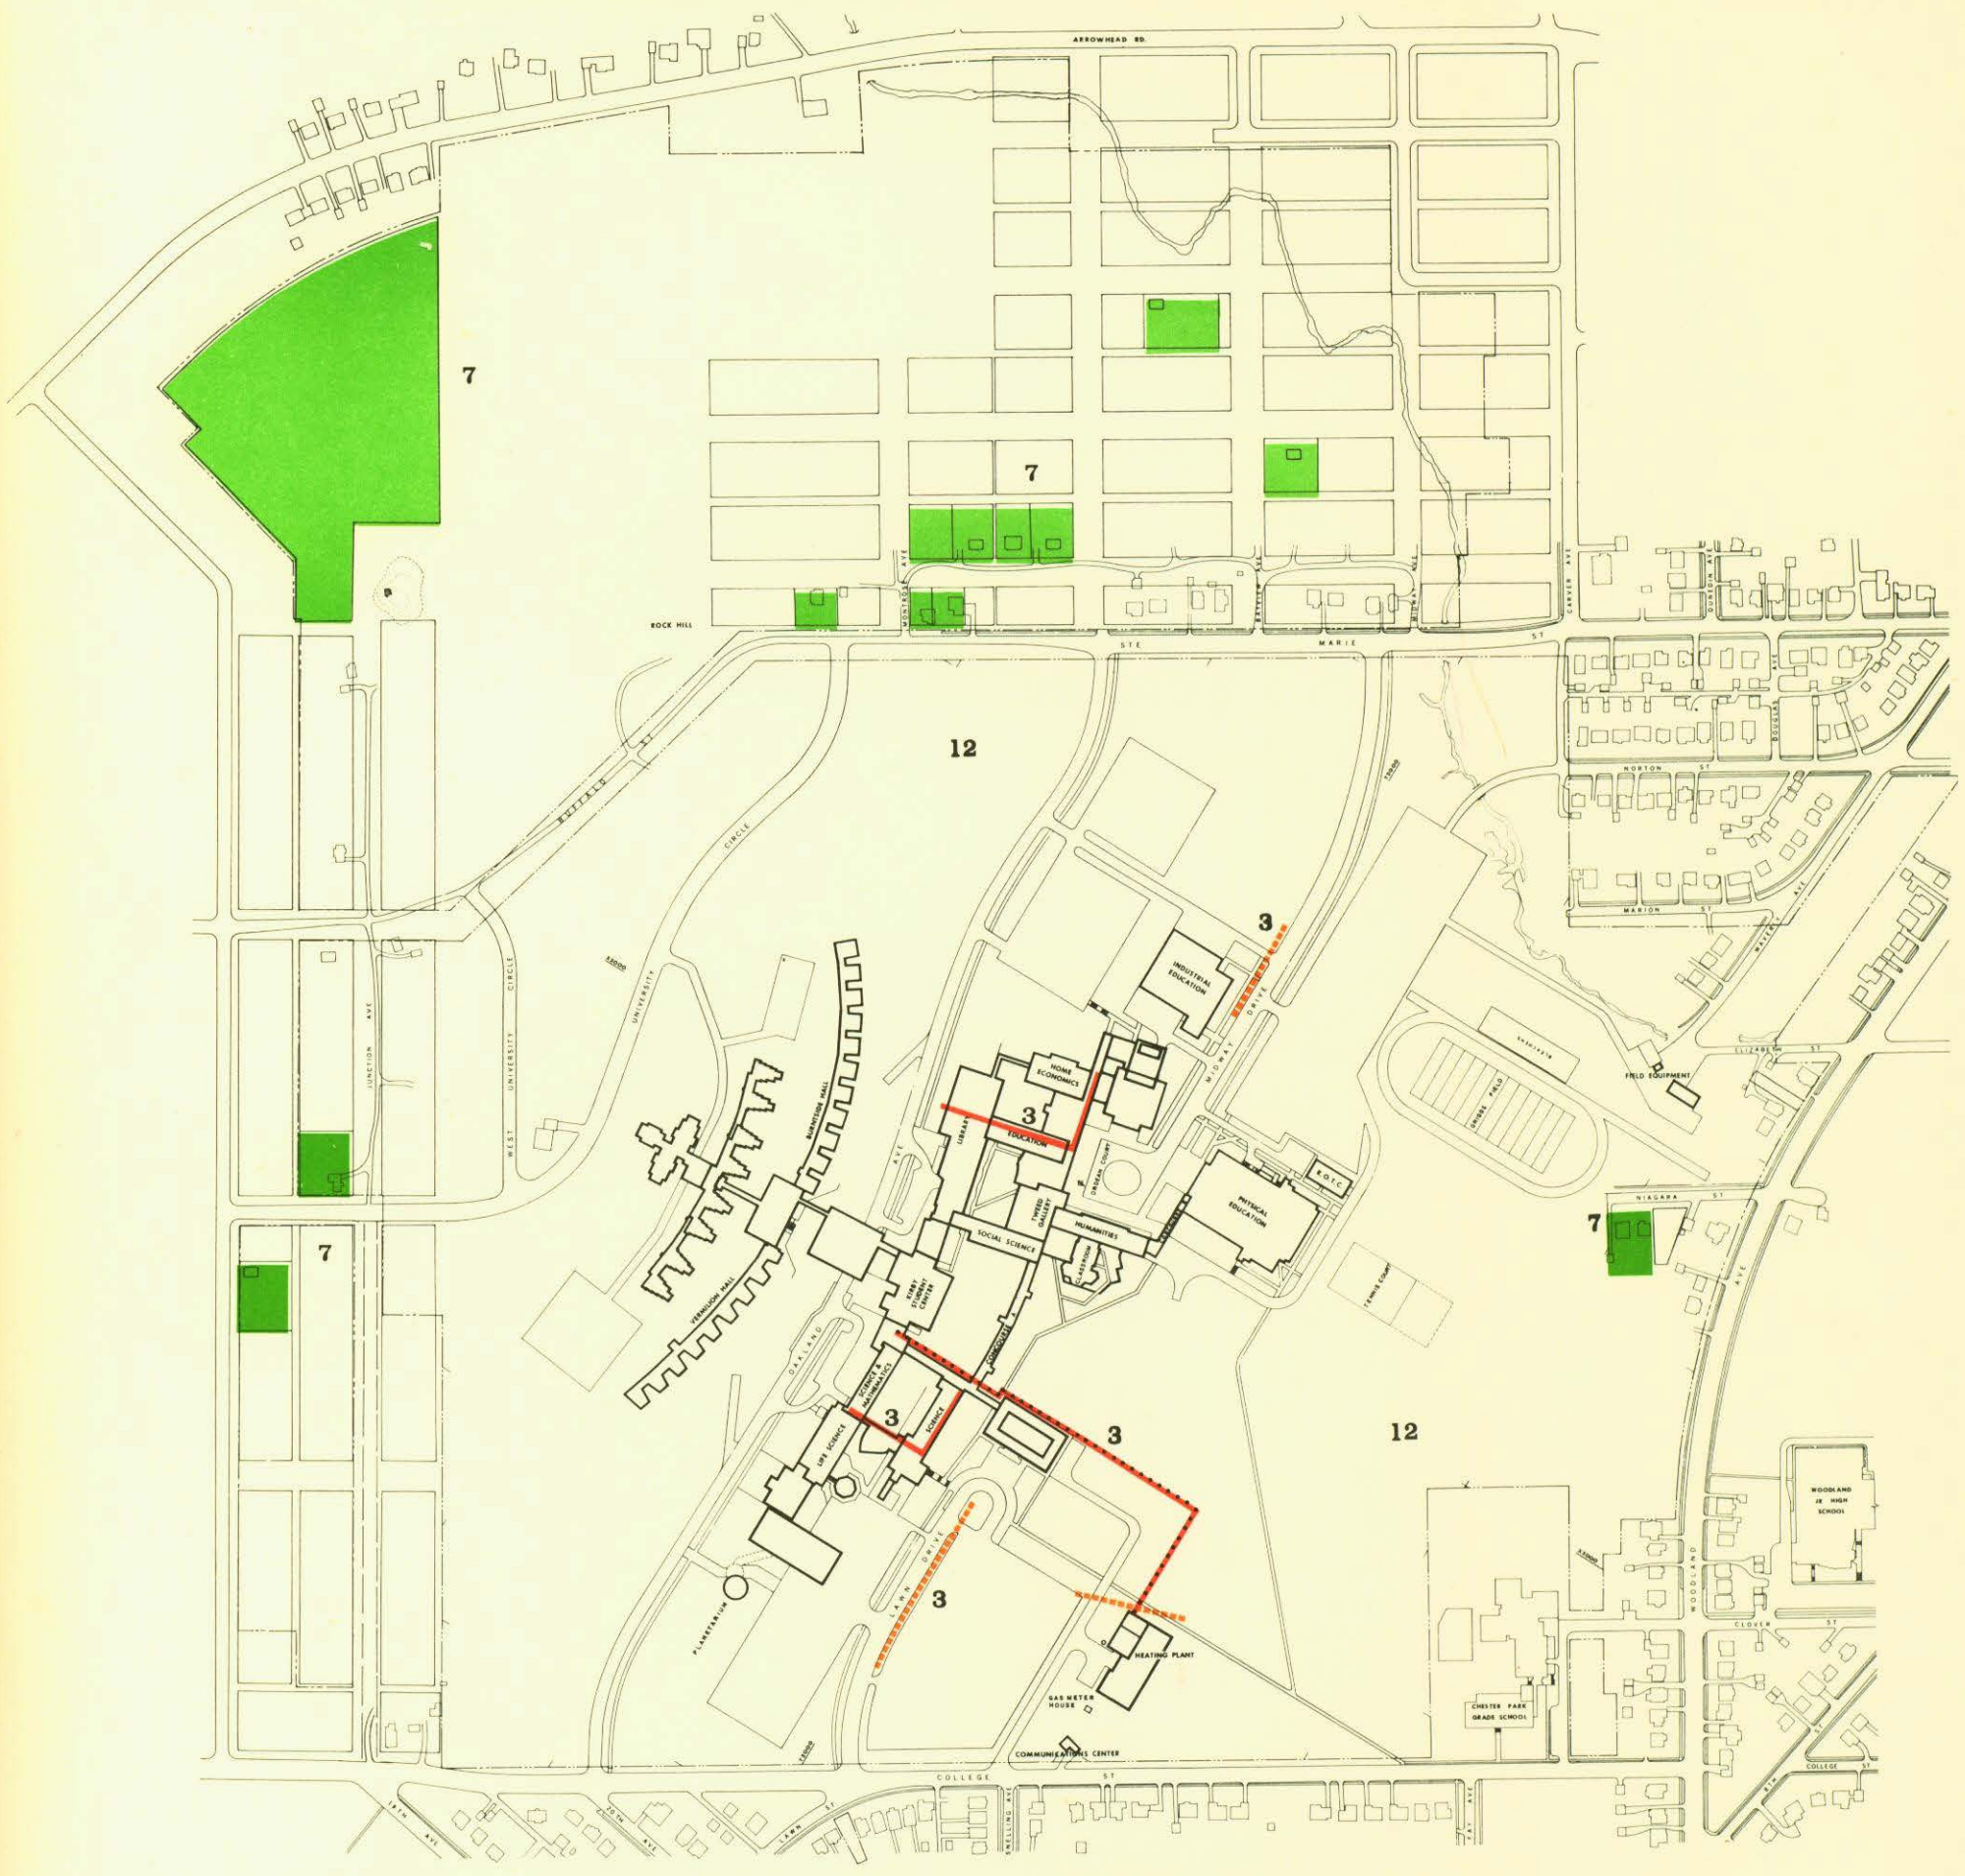


UNIVERSITY OF MINNESOTA

DULUTH CAMPUS

- LEGEND:**
- LAND REQUESTED
 - ELECTRICAL DISTRIBUTION
 - STEAM DISTRIBUTION
 - STORM SEWER

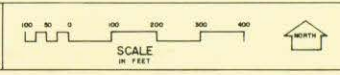


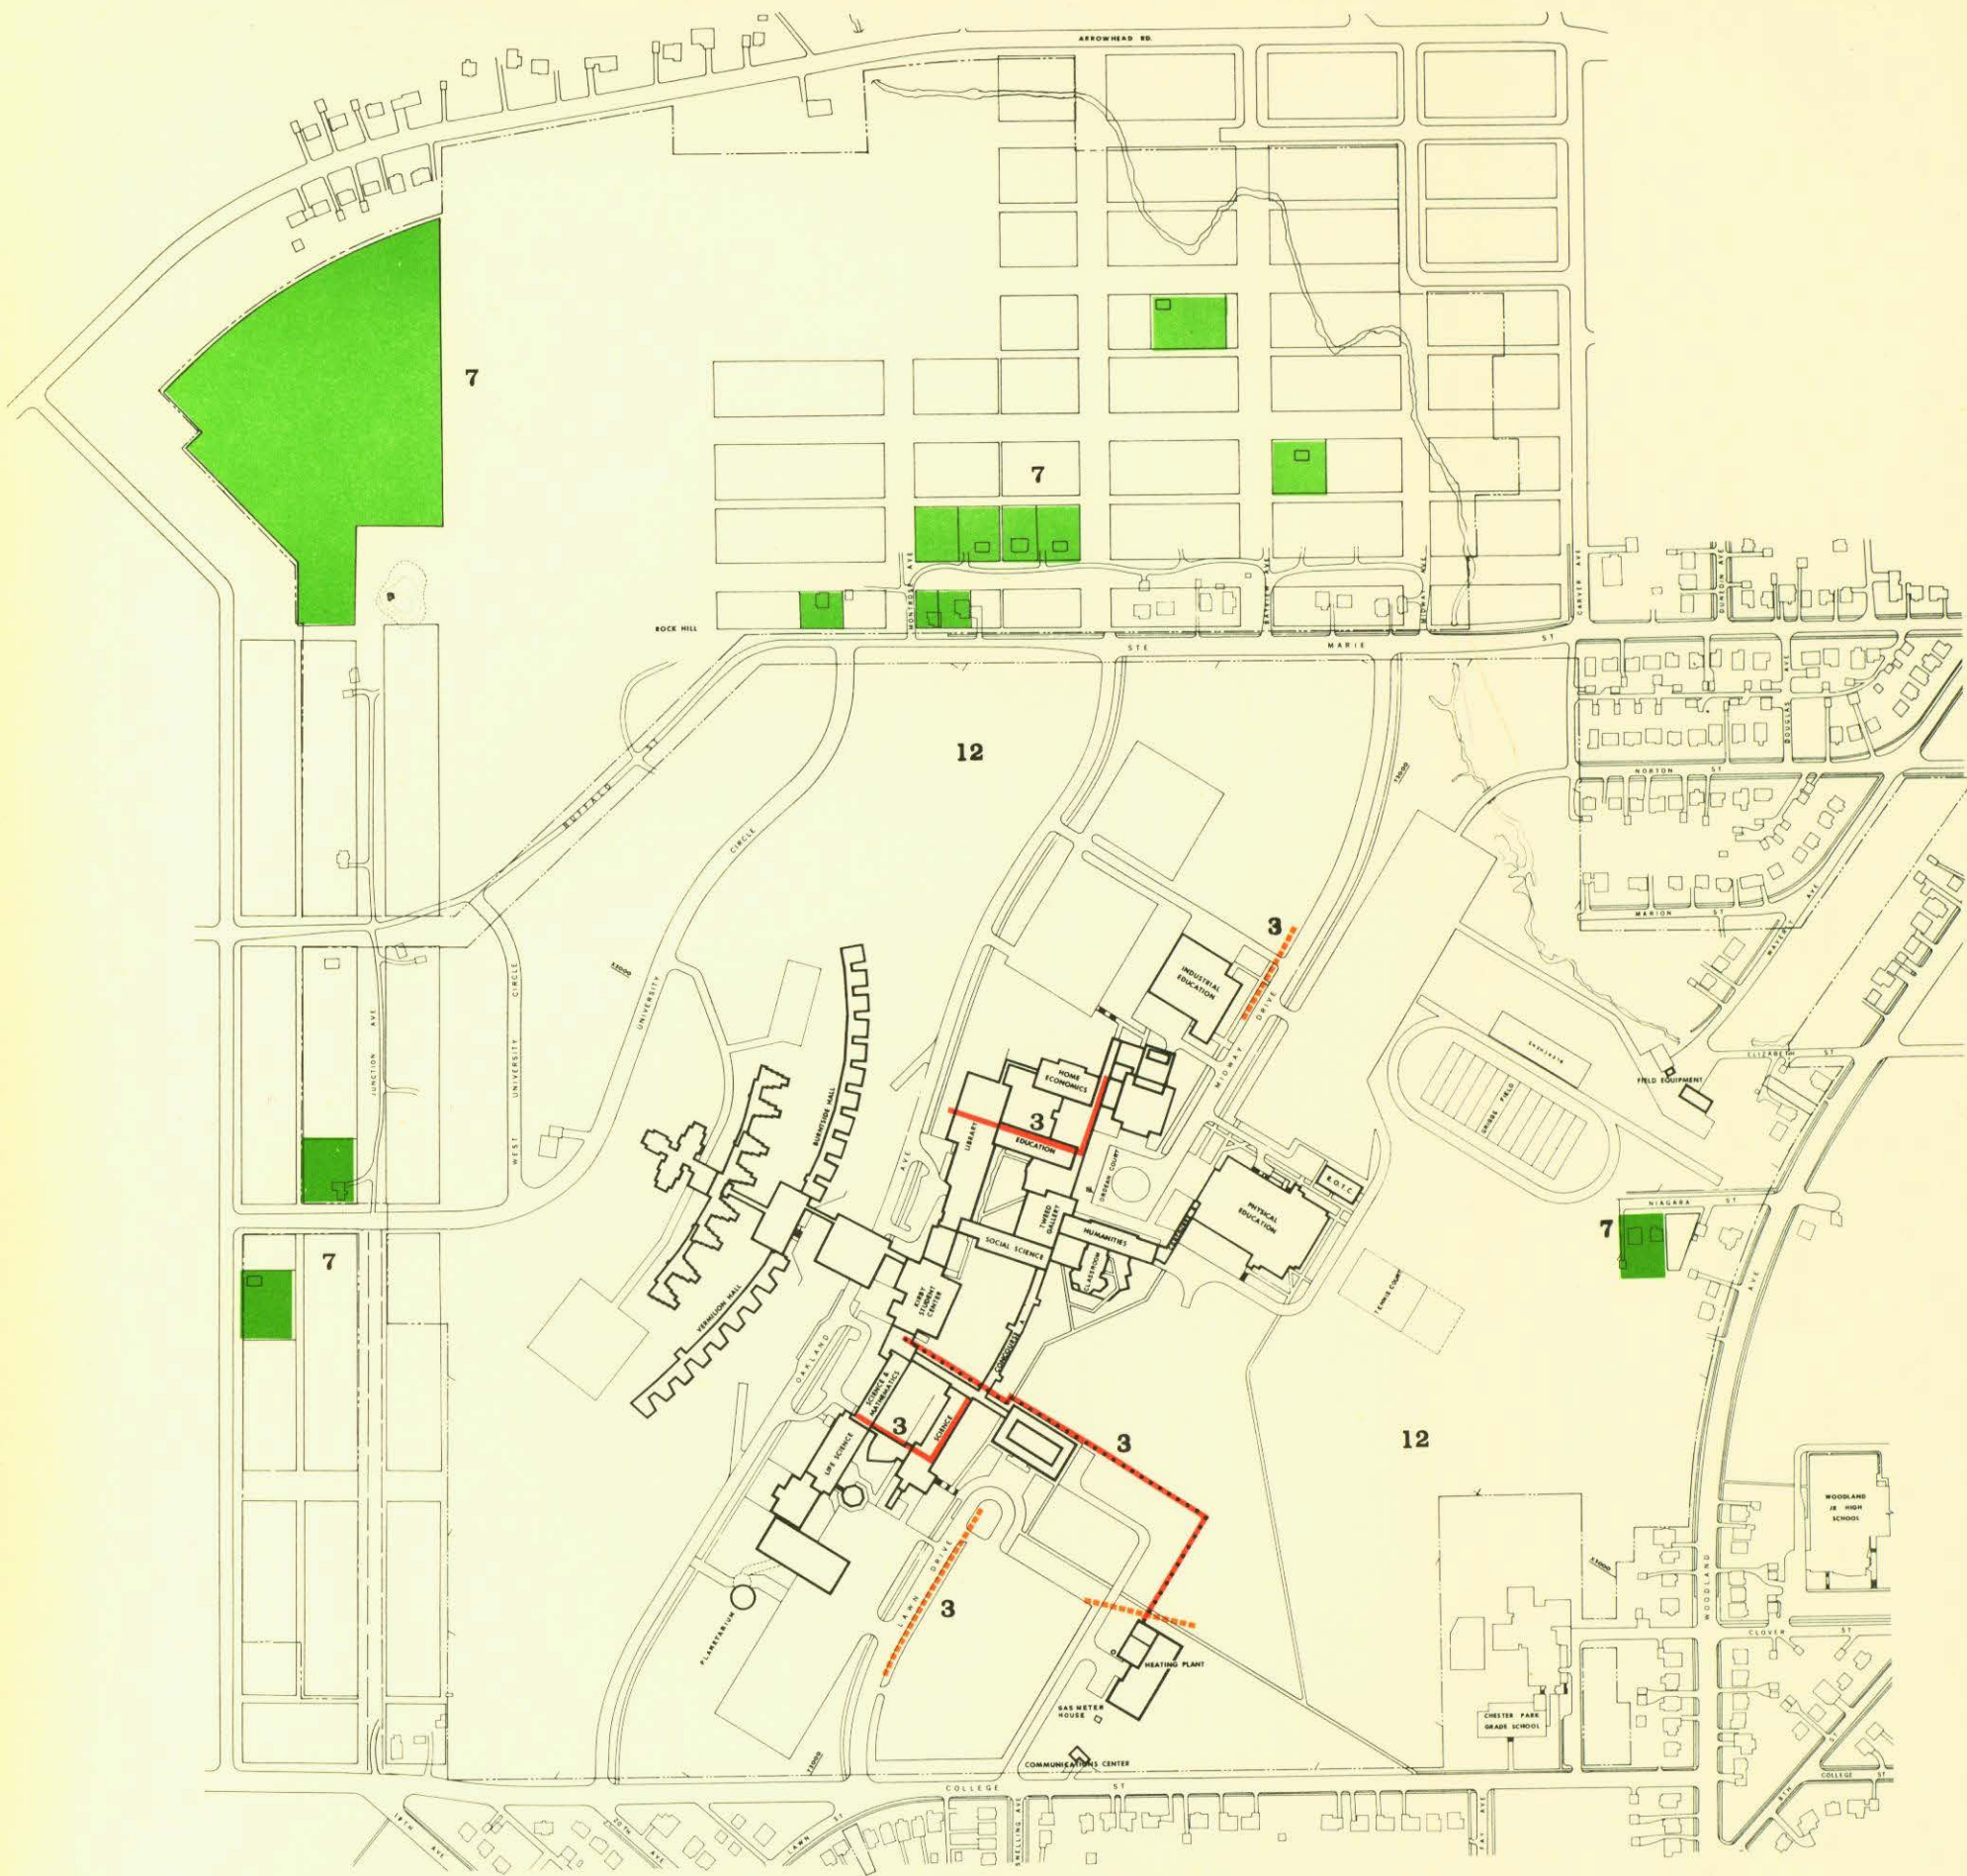


UNIVERSITY OF MINNESOTA

DULUTH CAMPUS

LEGEND: ■ LAND REQUESTED
— ELECTRICAL DISTRIBUTION
- - - STEAM DISTRIBUTION
- - - STORM SEWER

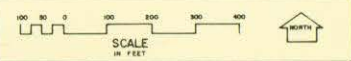

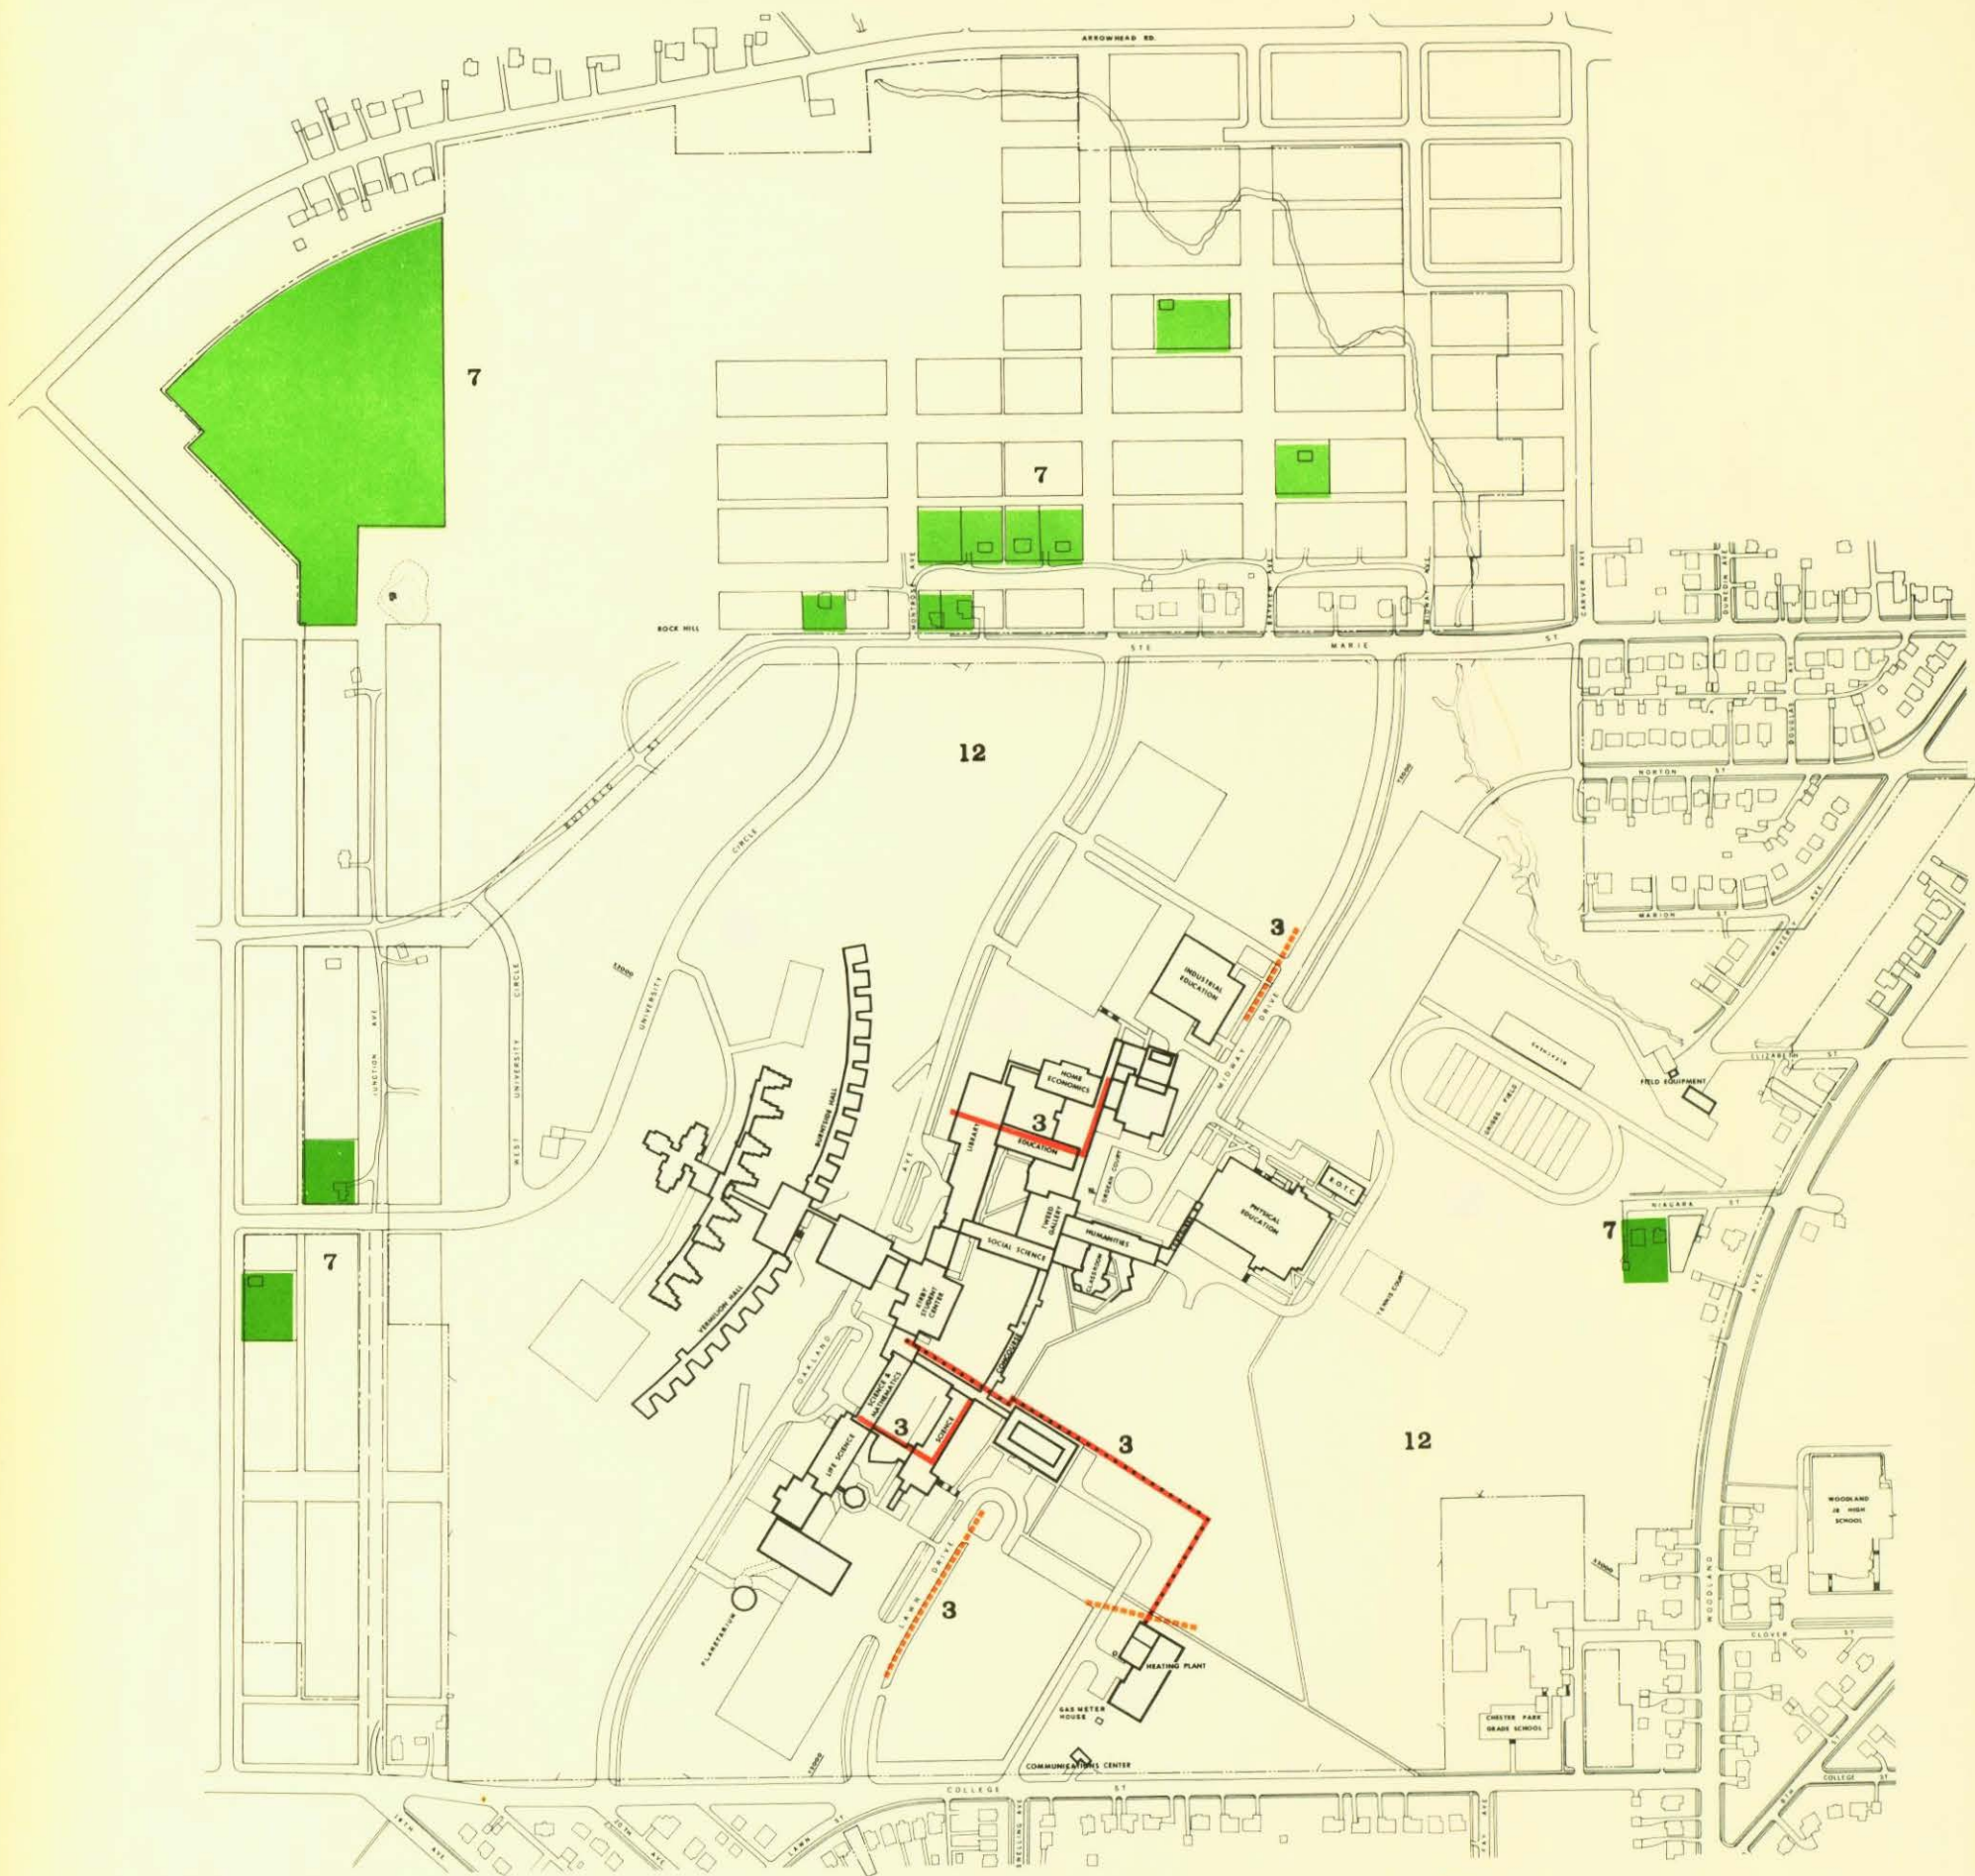


UNIVERSITY OF MINNESOTA

DULUTH CAMPUS

LEGEND:

- LAND REQUESTED
- ELECTRICAL DISTRIBUTION
- STEAM DISTRIBUTION
- STORM SEWER



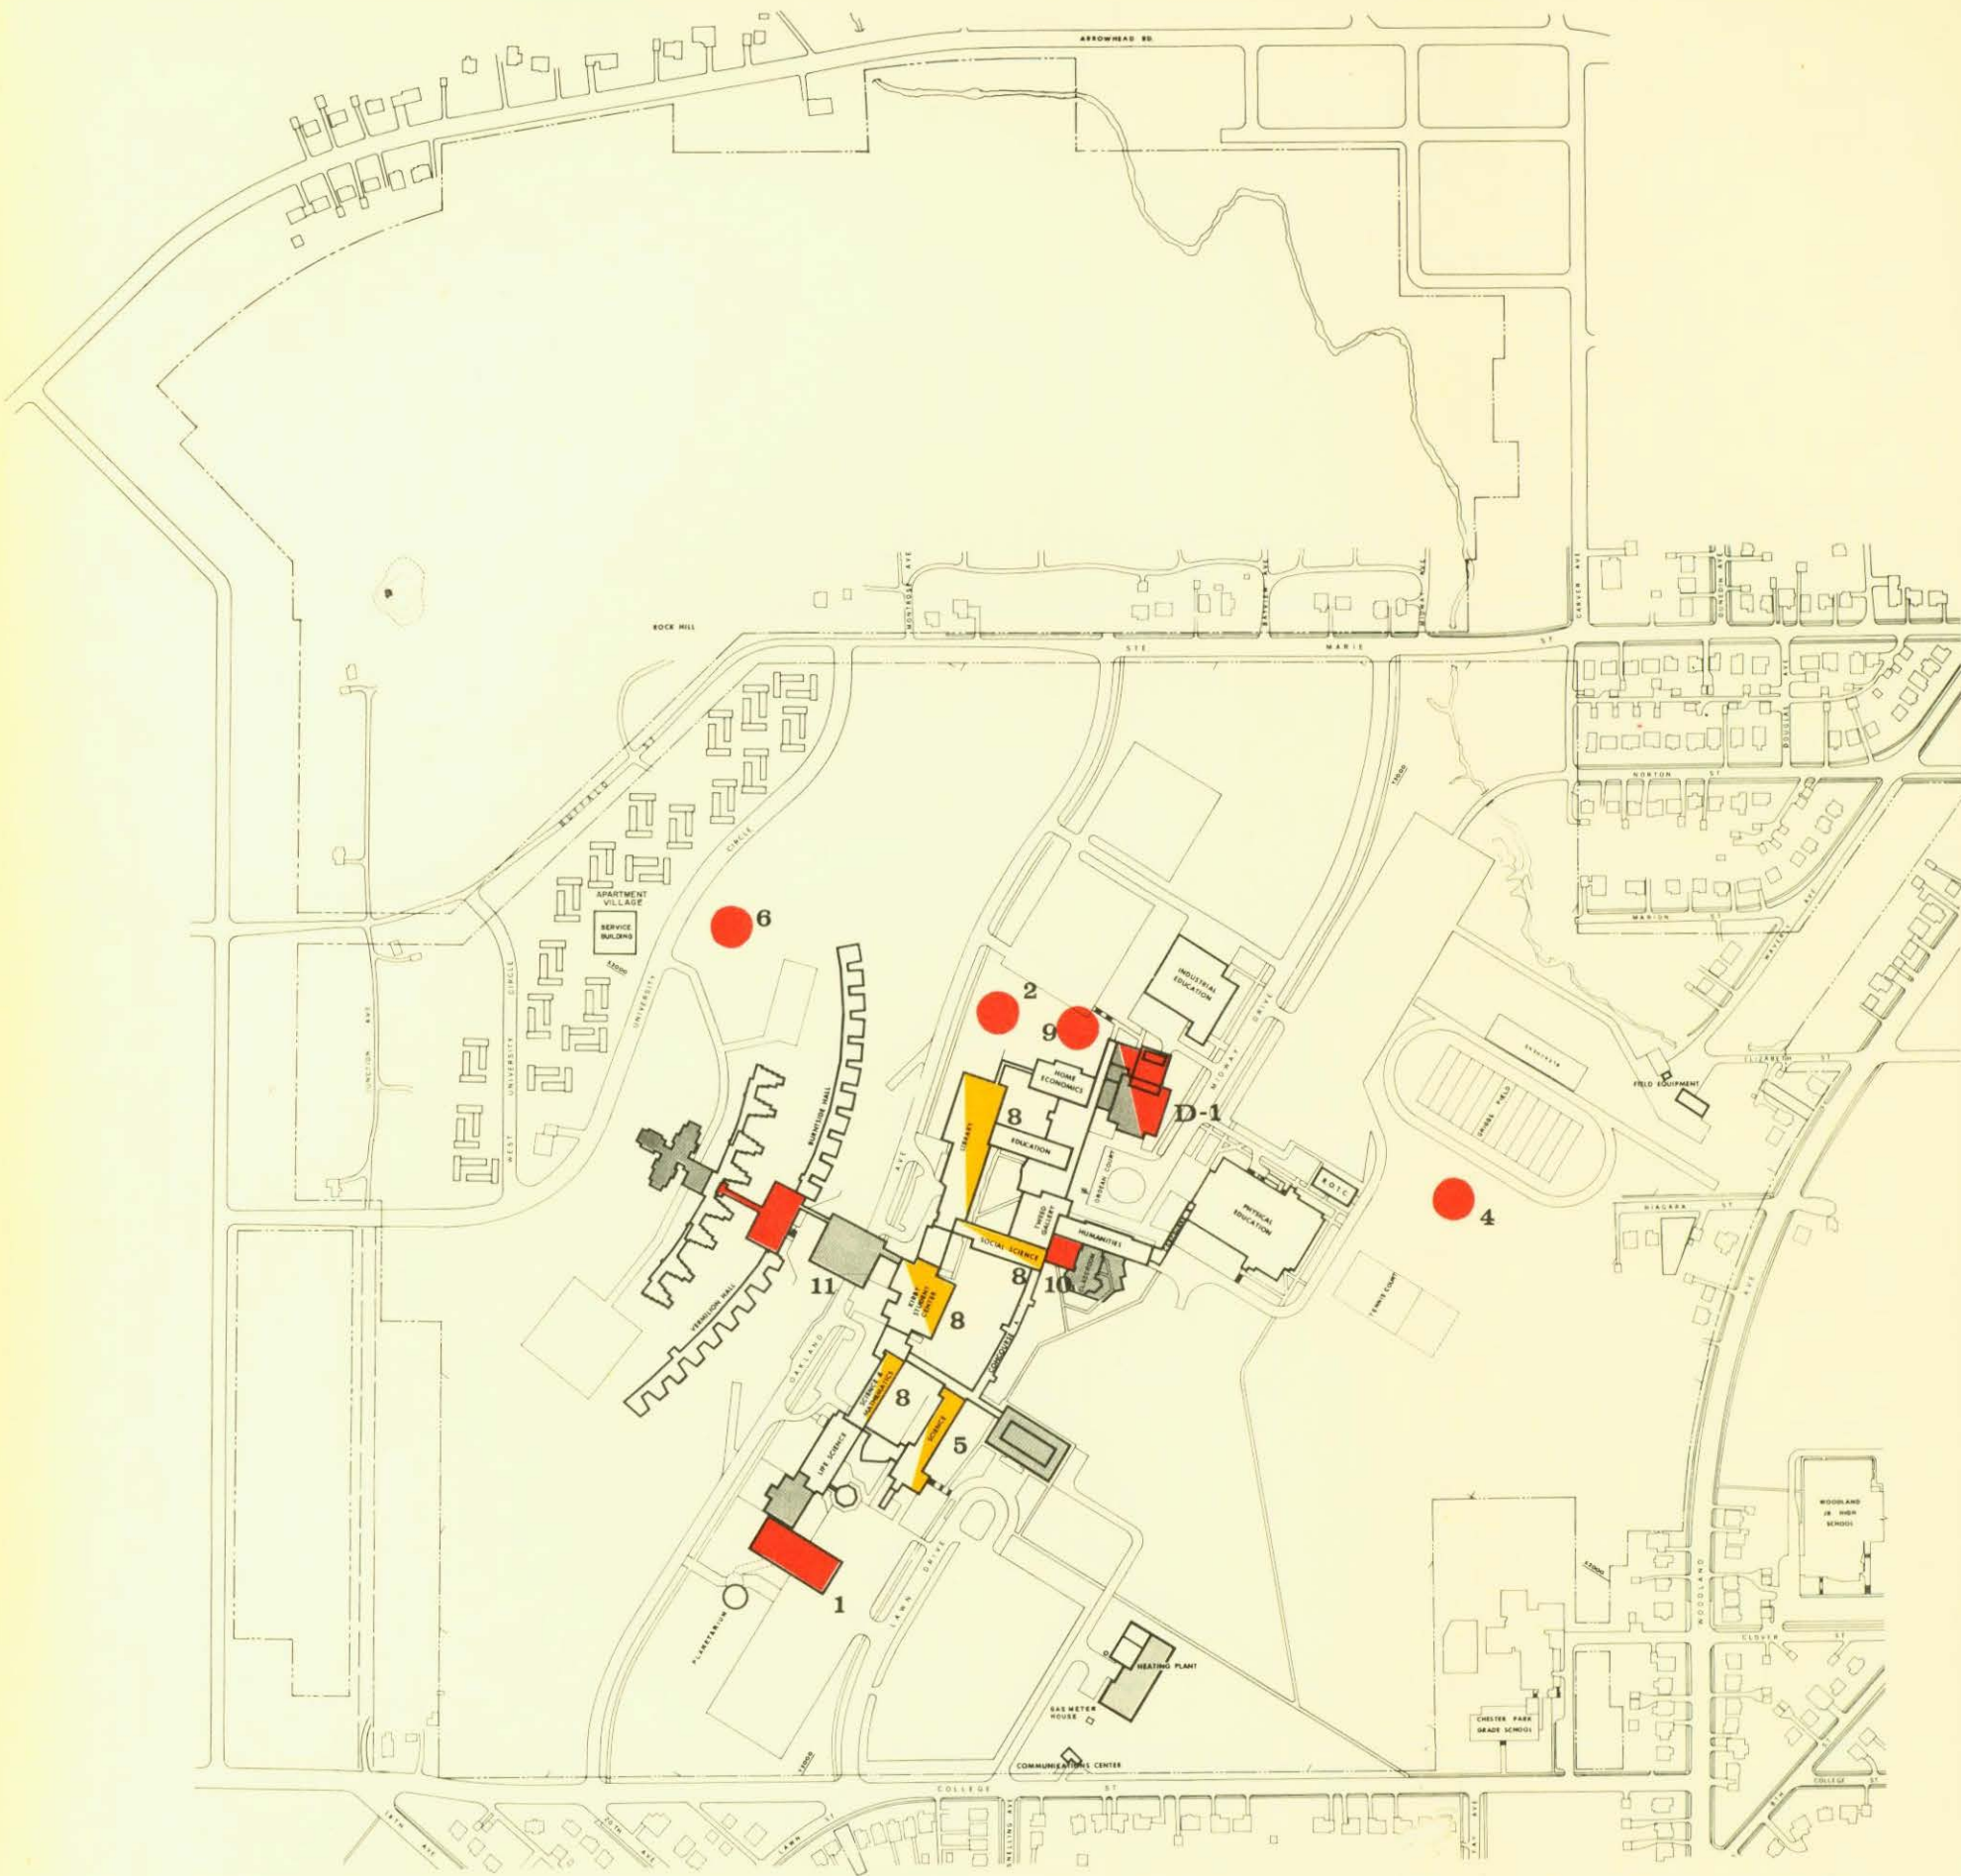


UNIVERSITY OF MINNESOTA

DULUTH CAMPUS

LEGEND: ■ NEW BUILDINGS ■ BUILDINGS AUTHORIZED
■ REMODELING & REHABILITATION

0 100 200 300 400
 SCALE IN FEET N

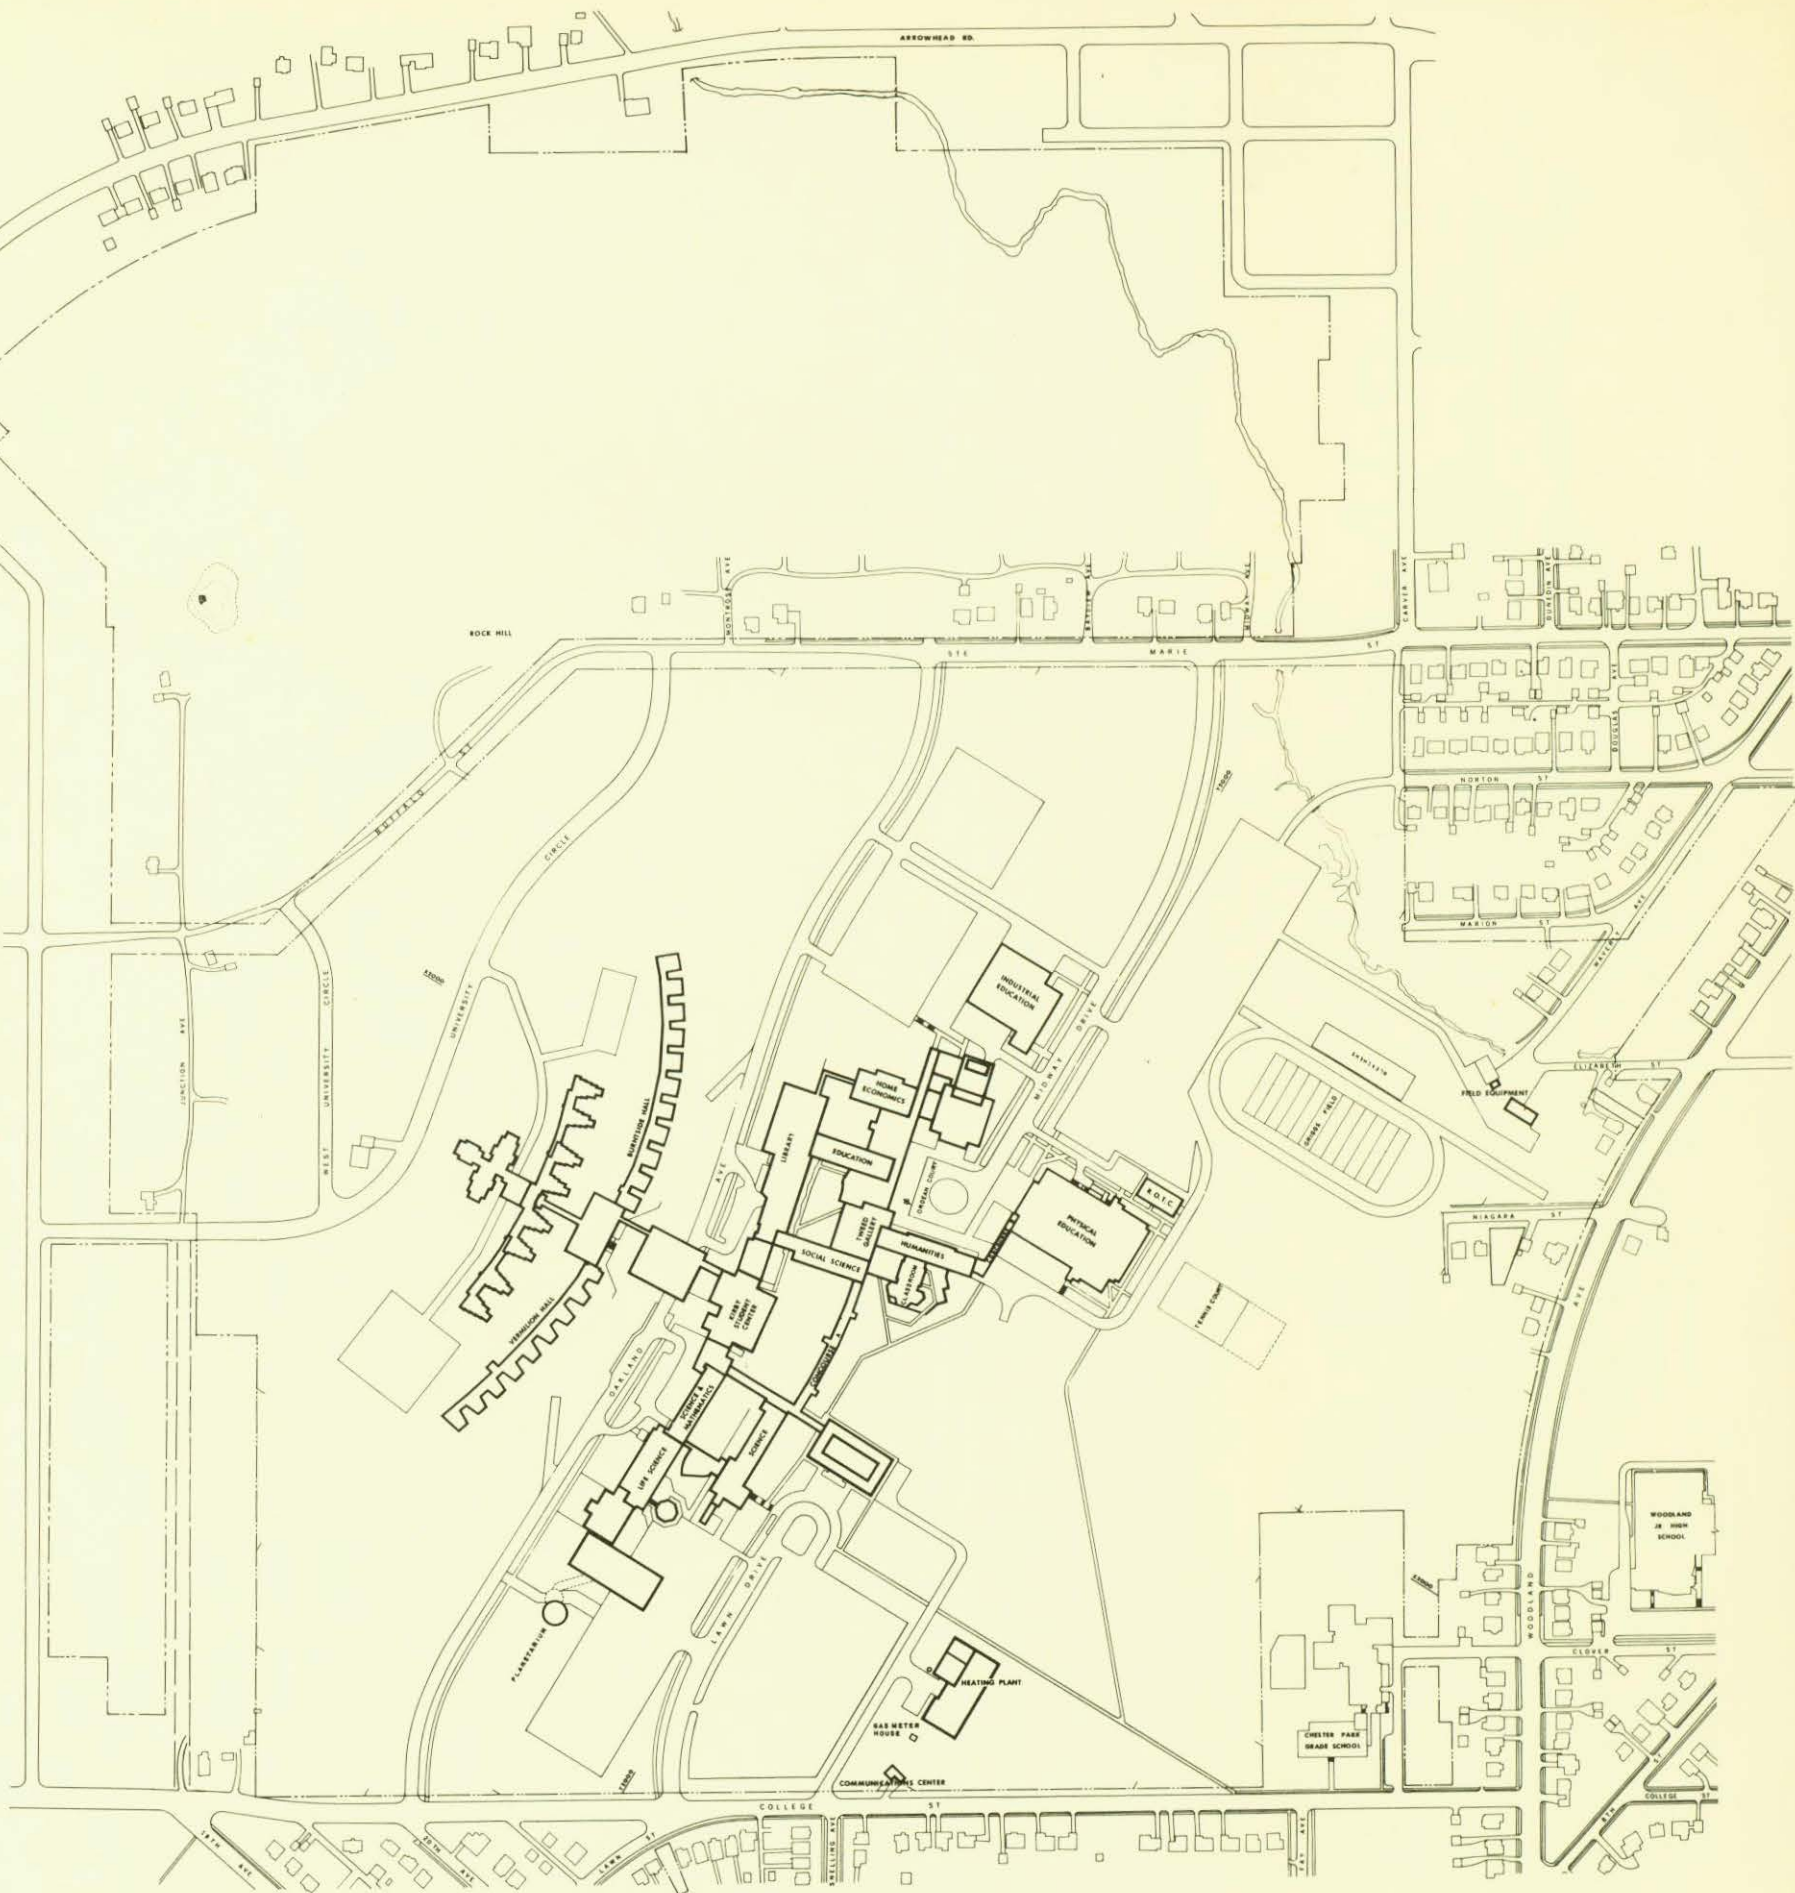

UNIVERSITY OF MINNESOTA

DULUTH CAMPUS

