
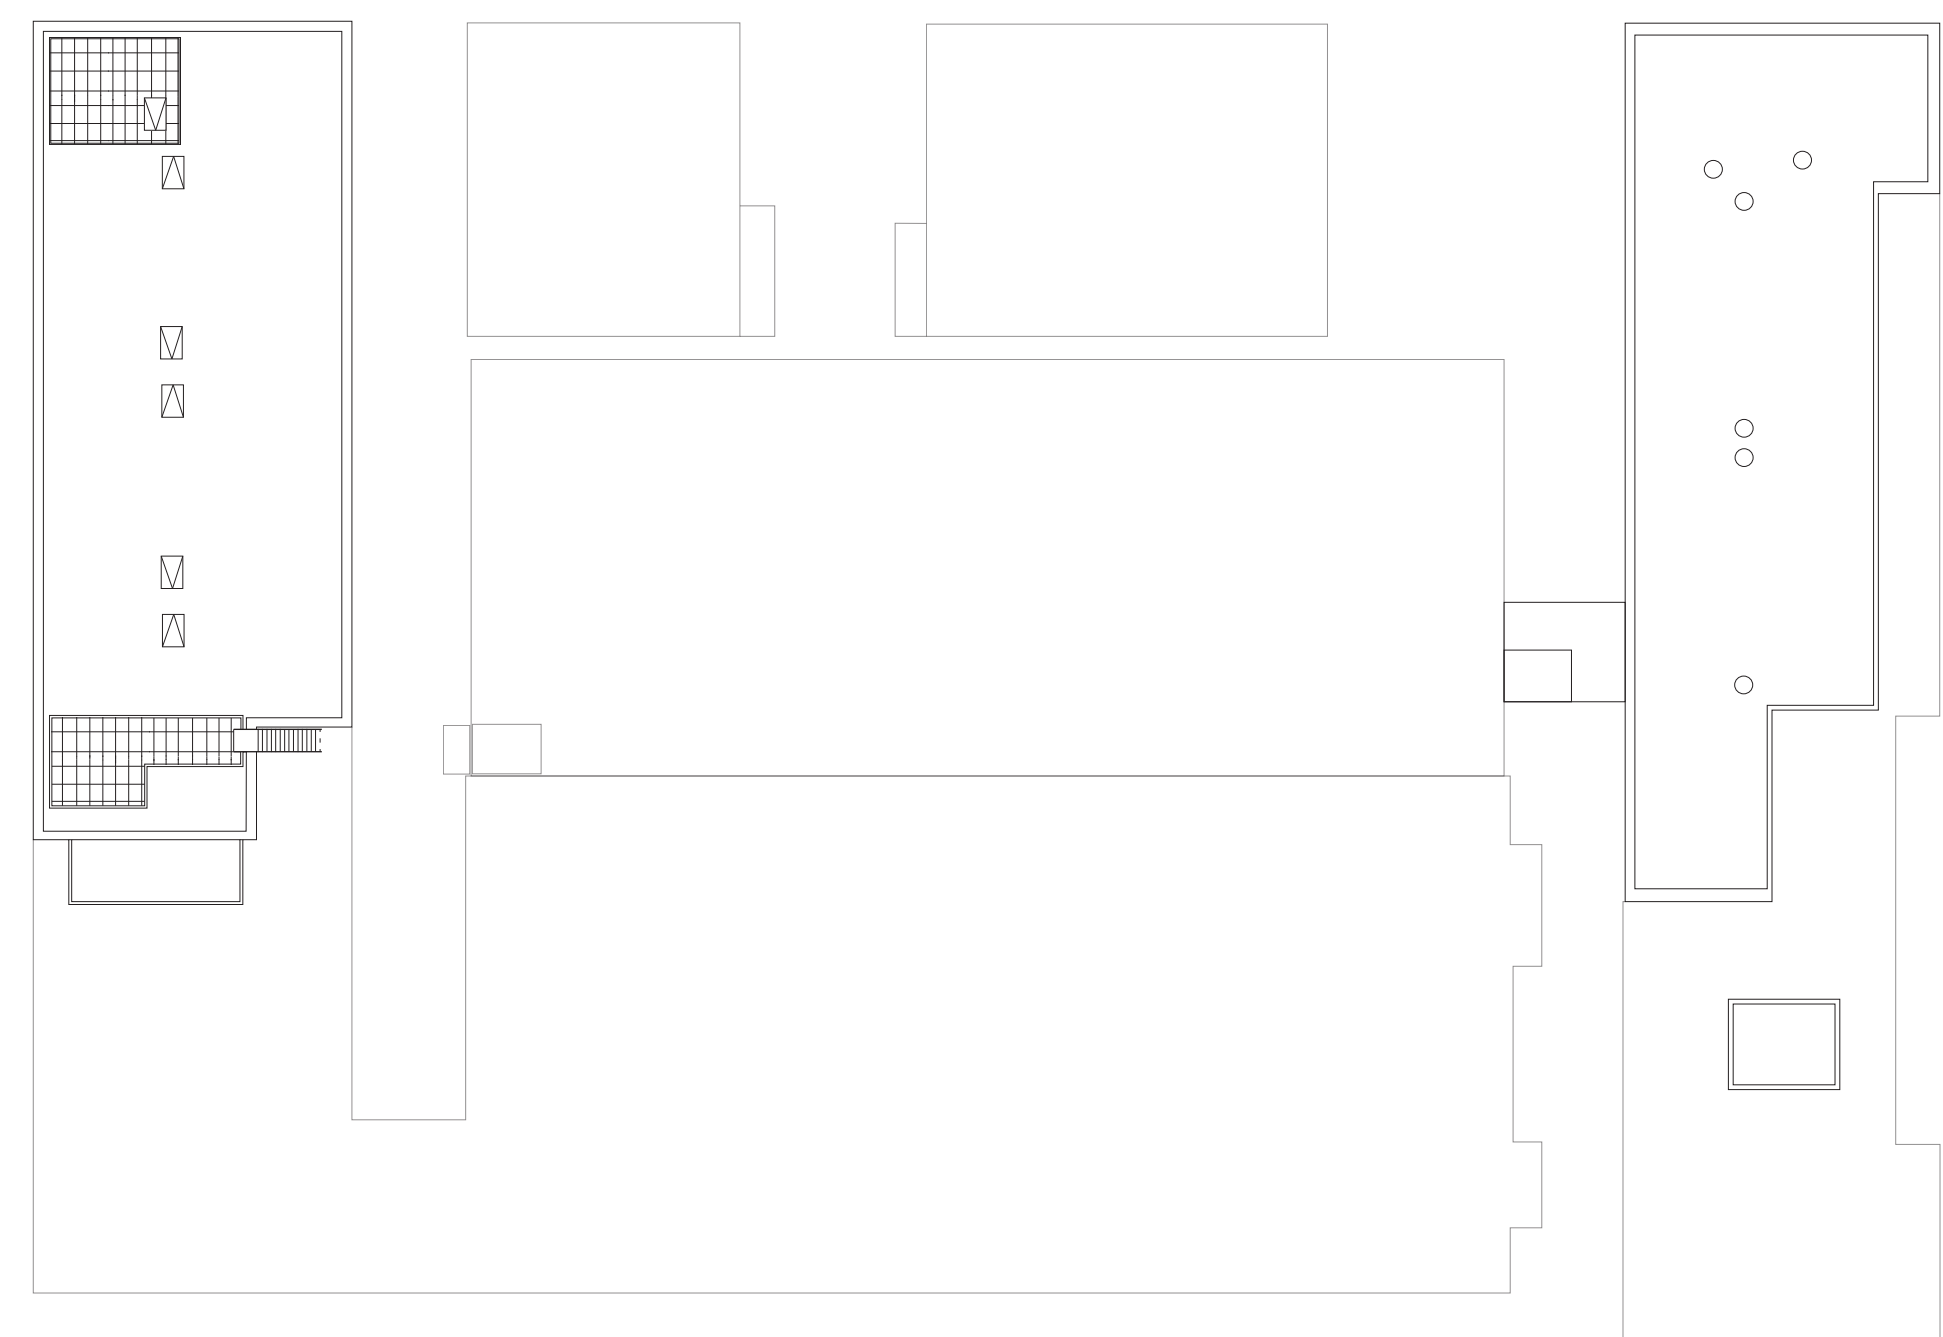
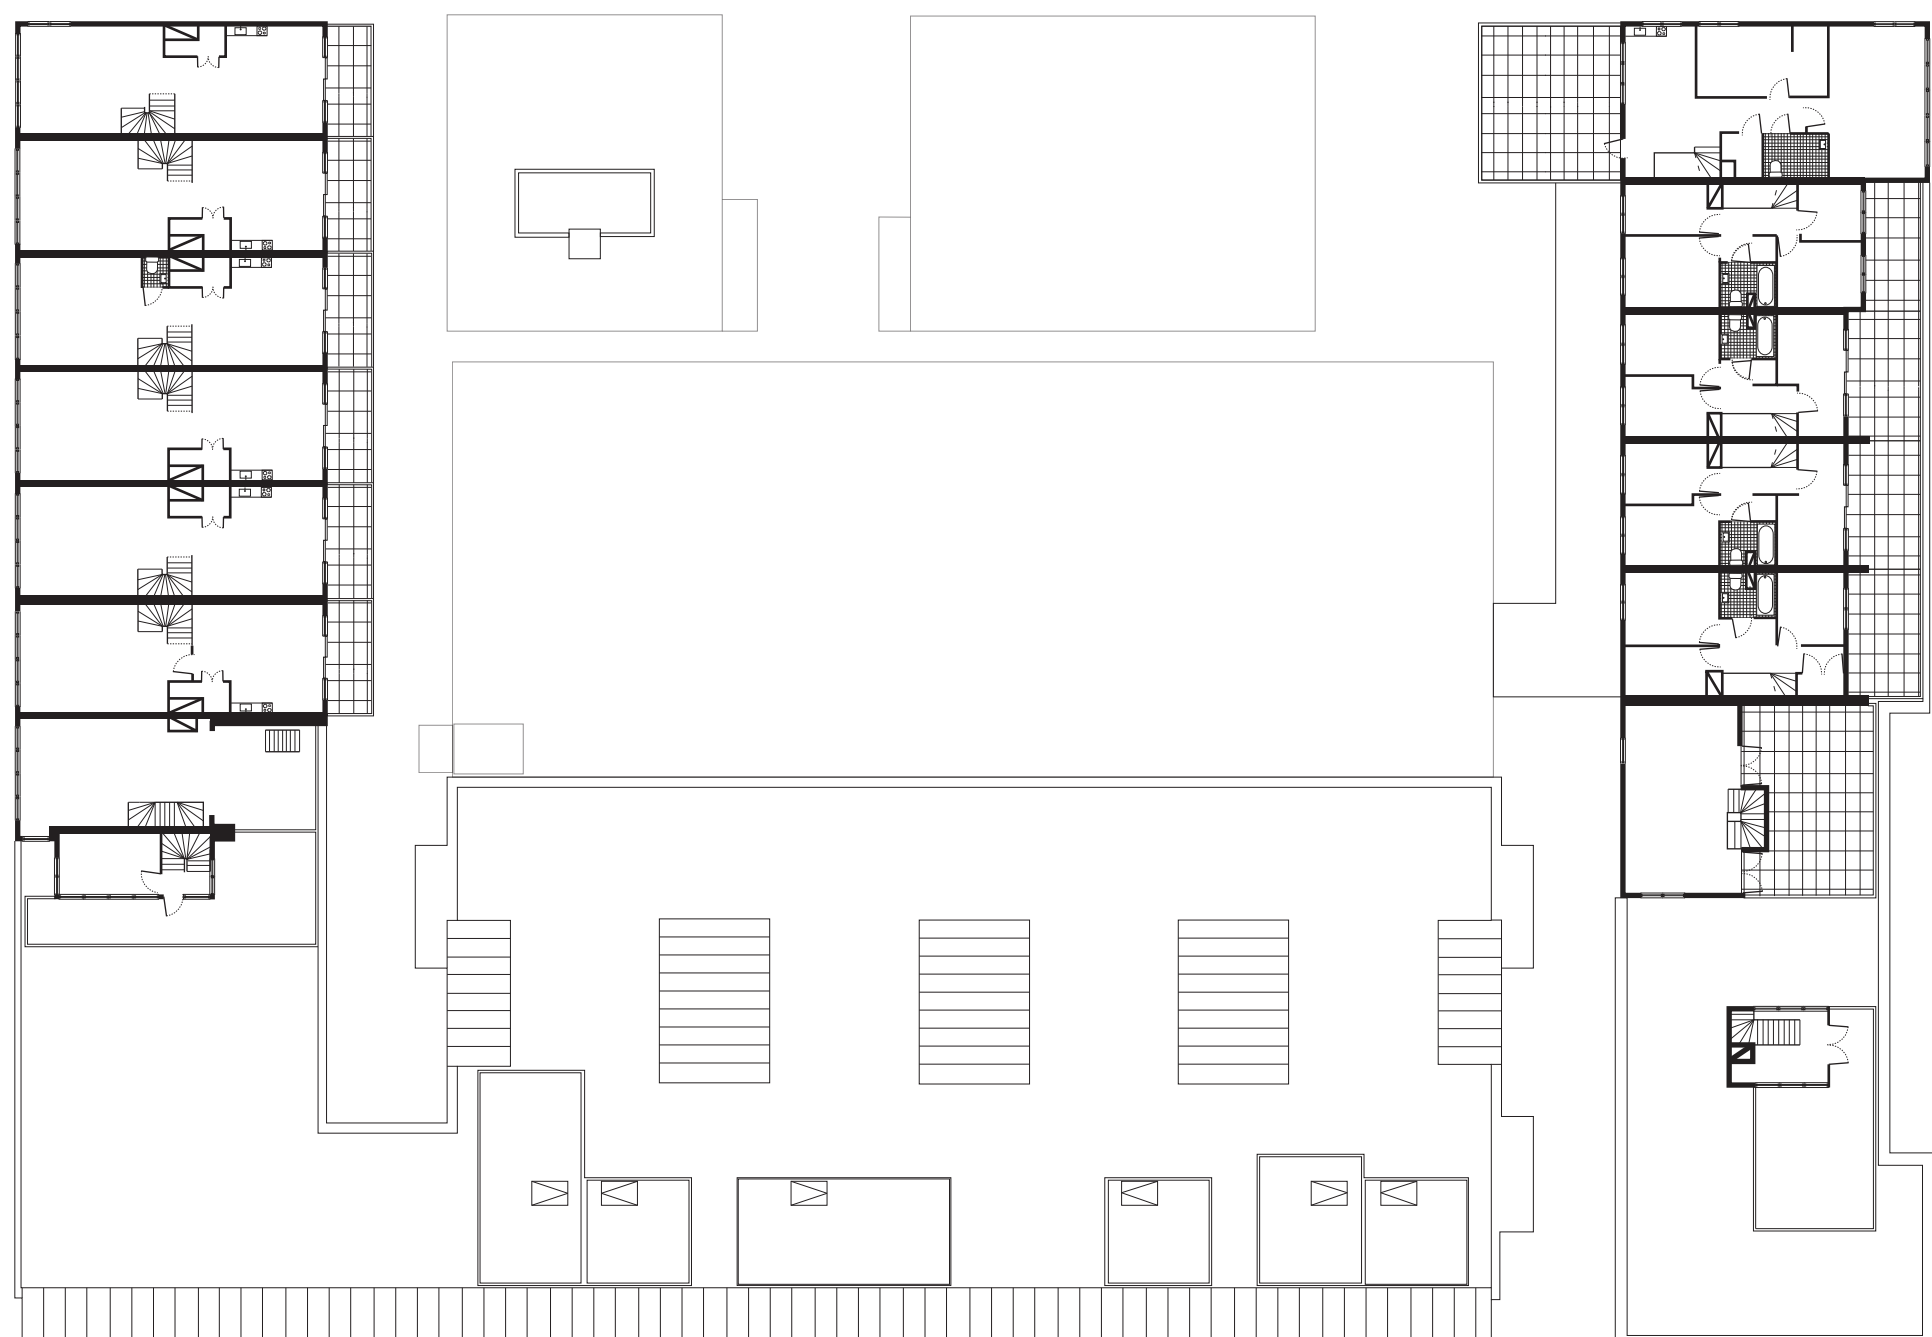
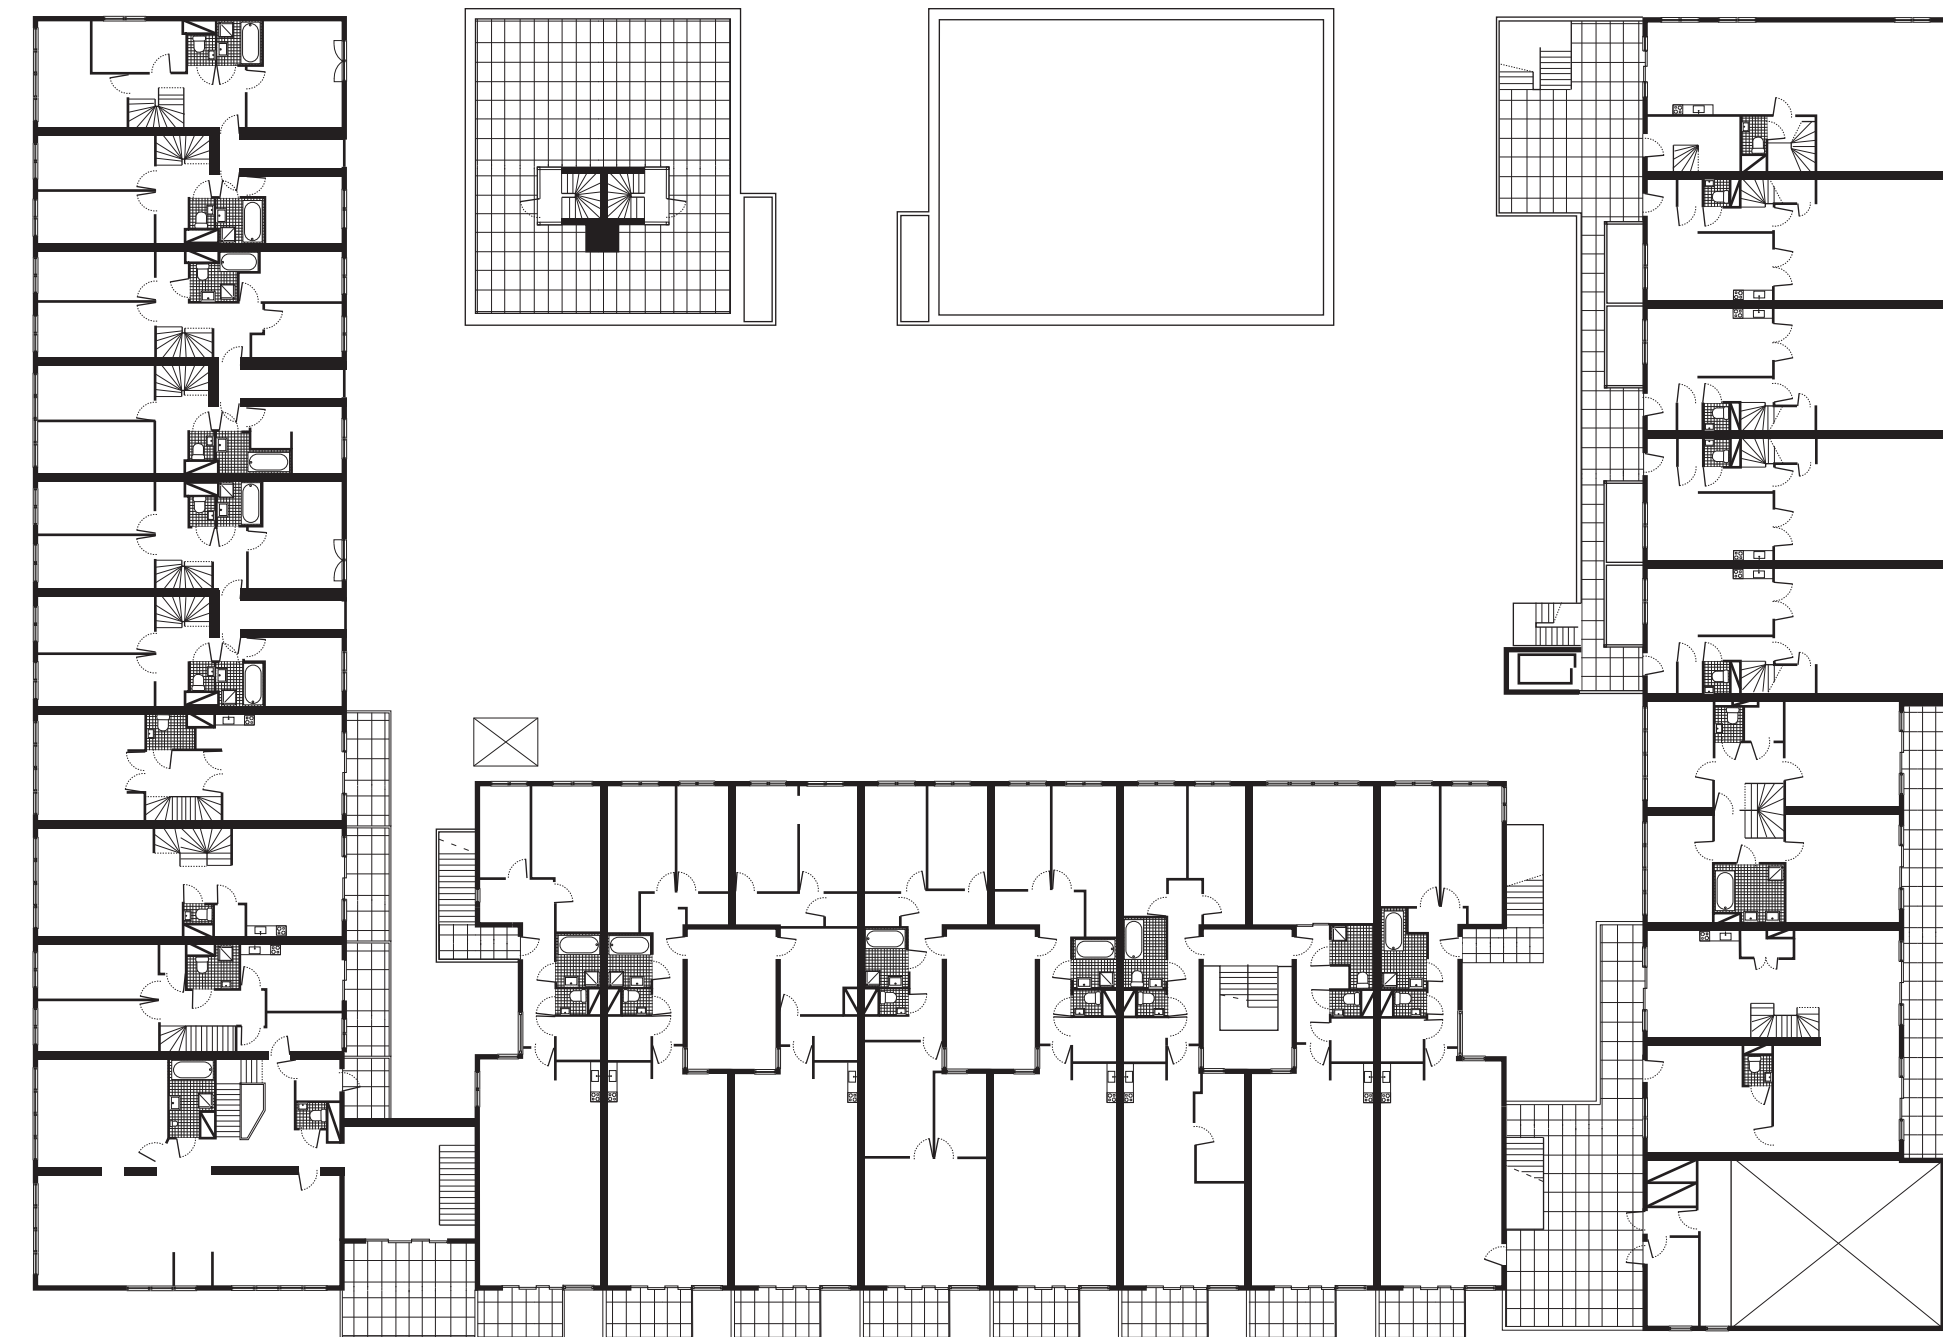
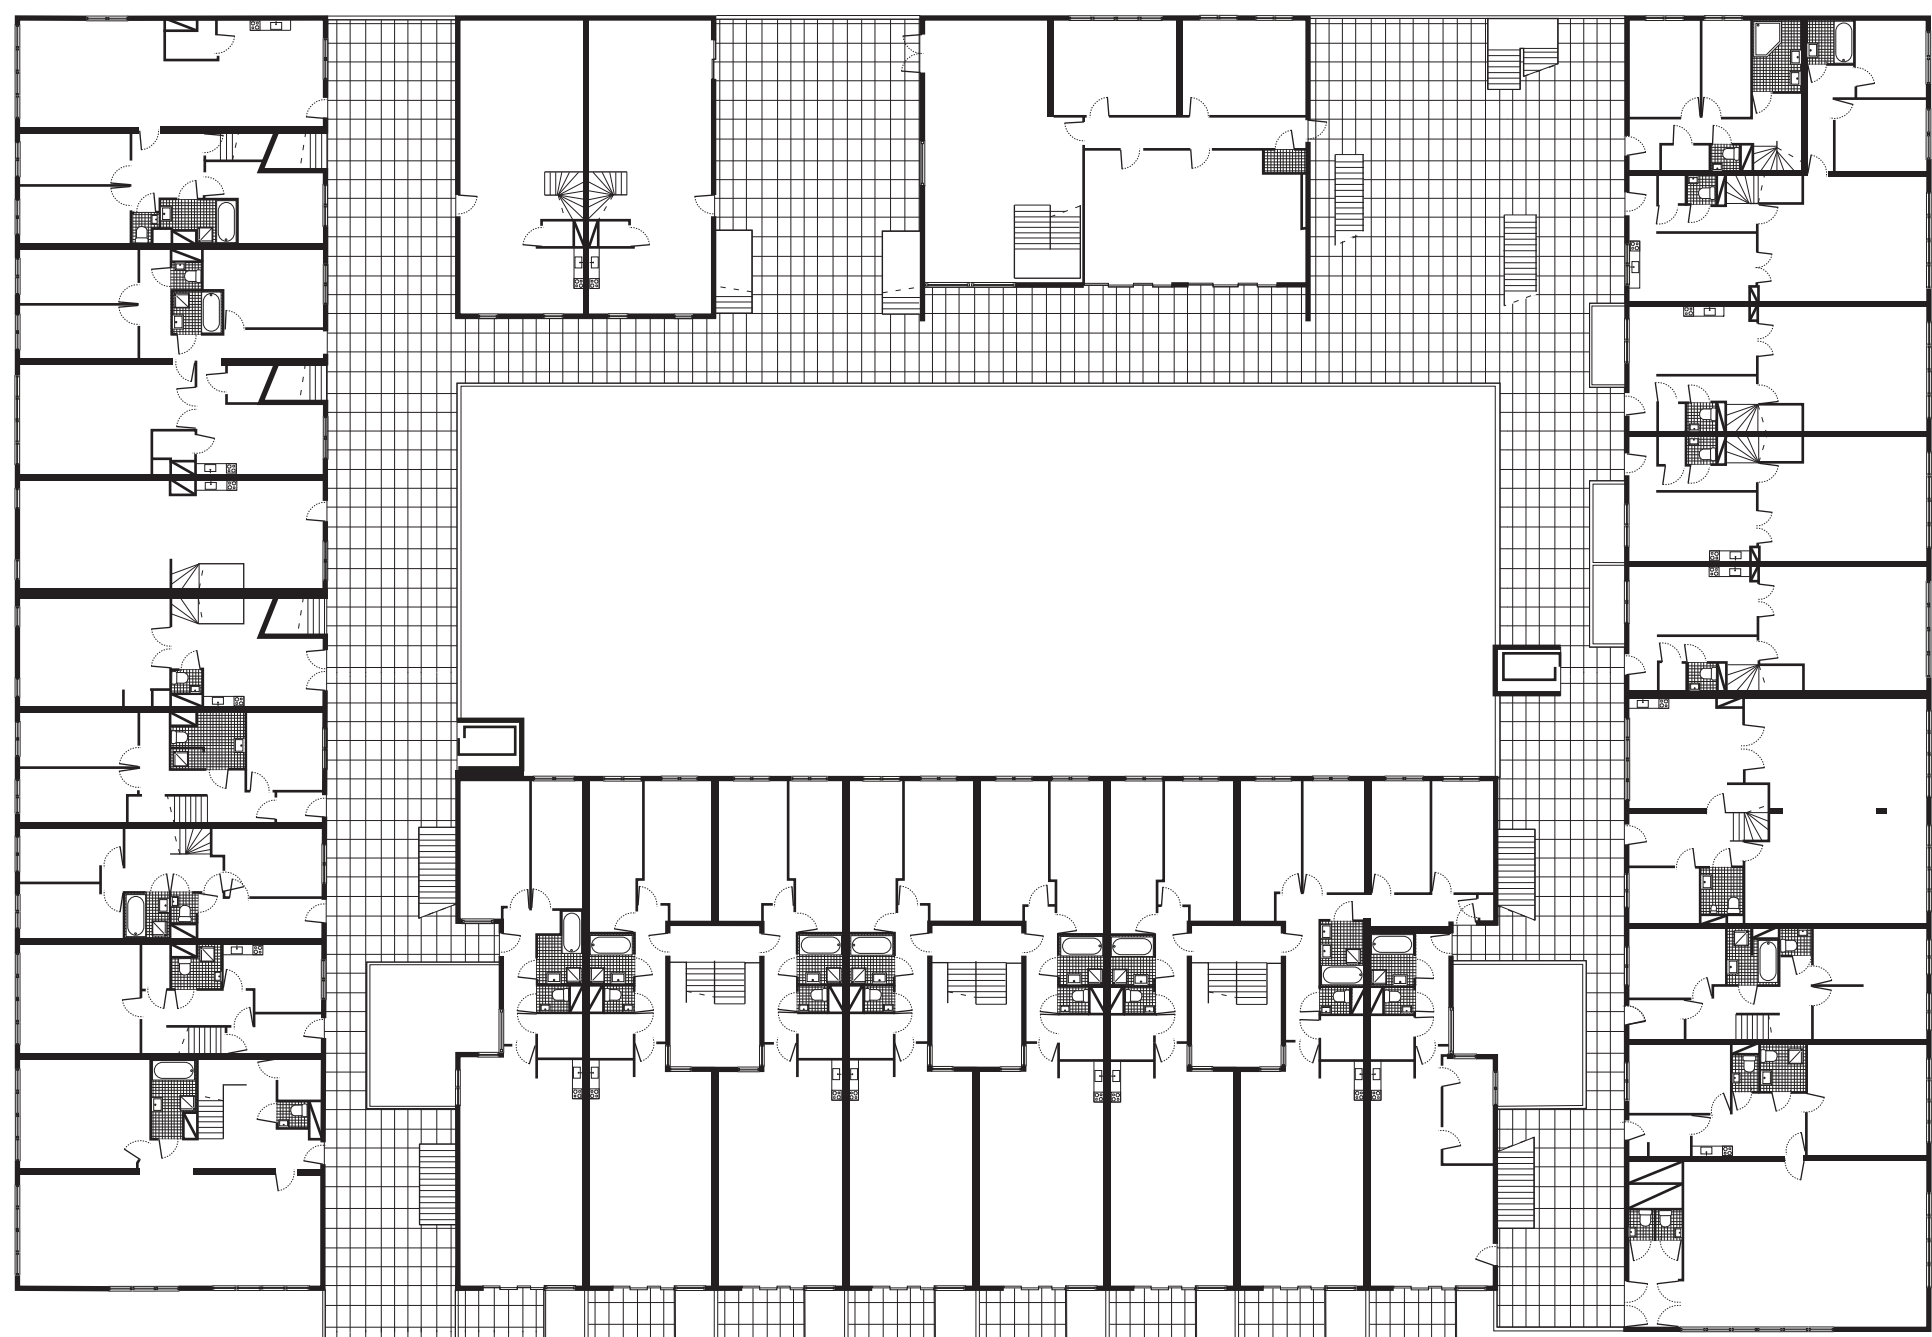
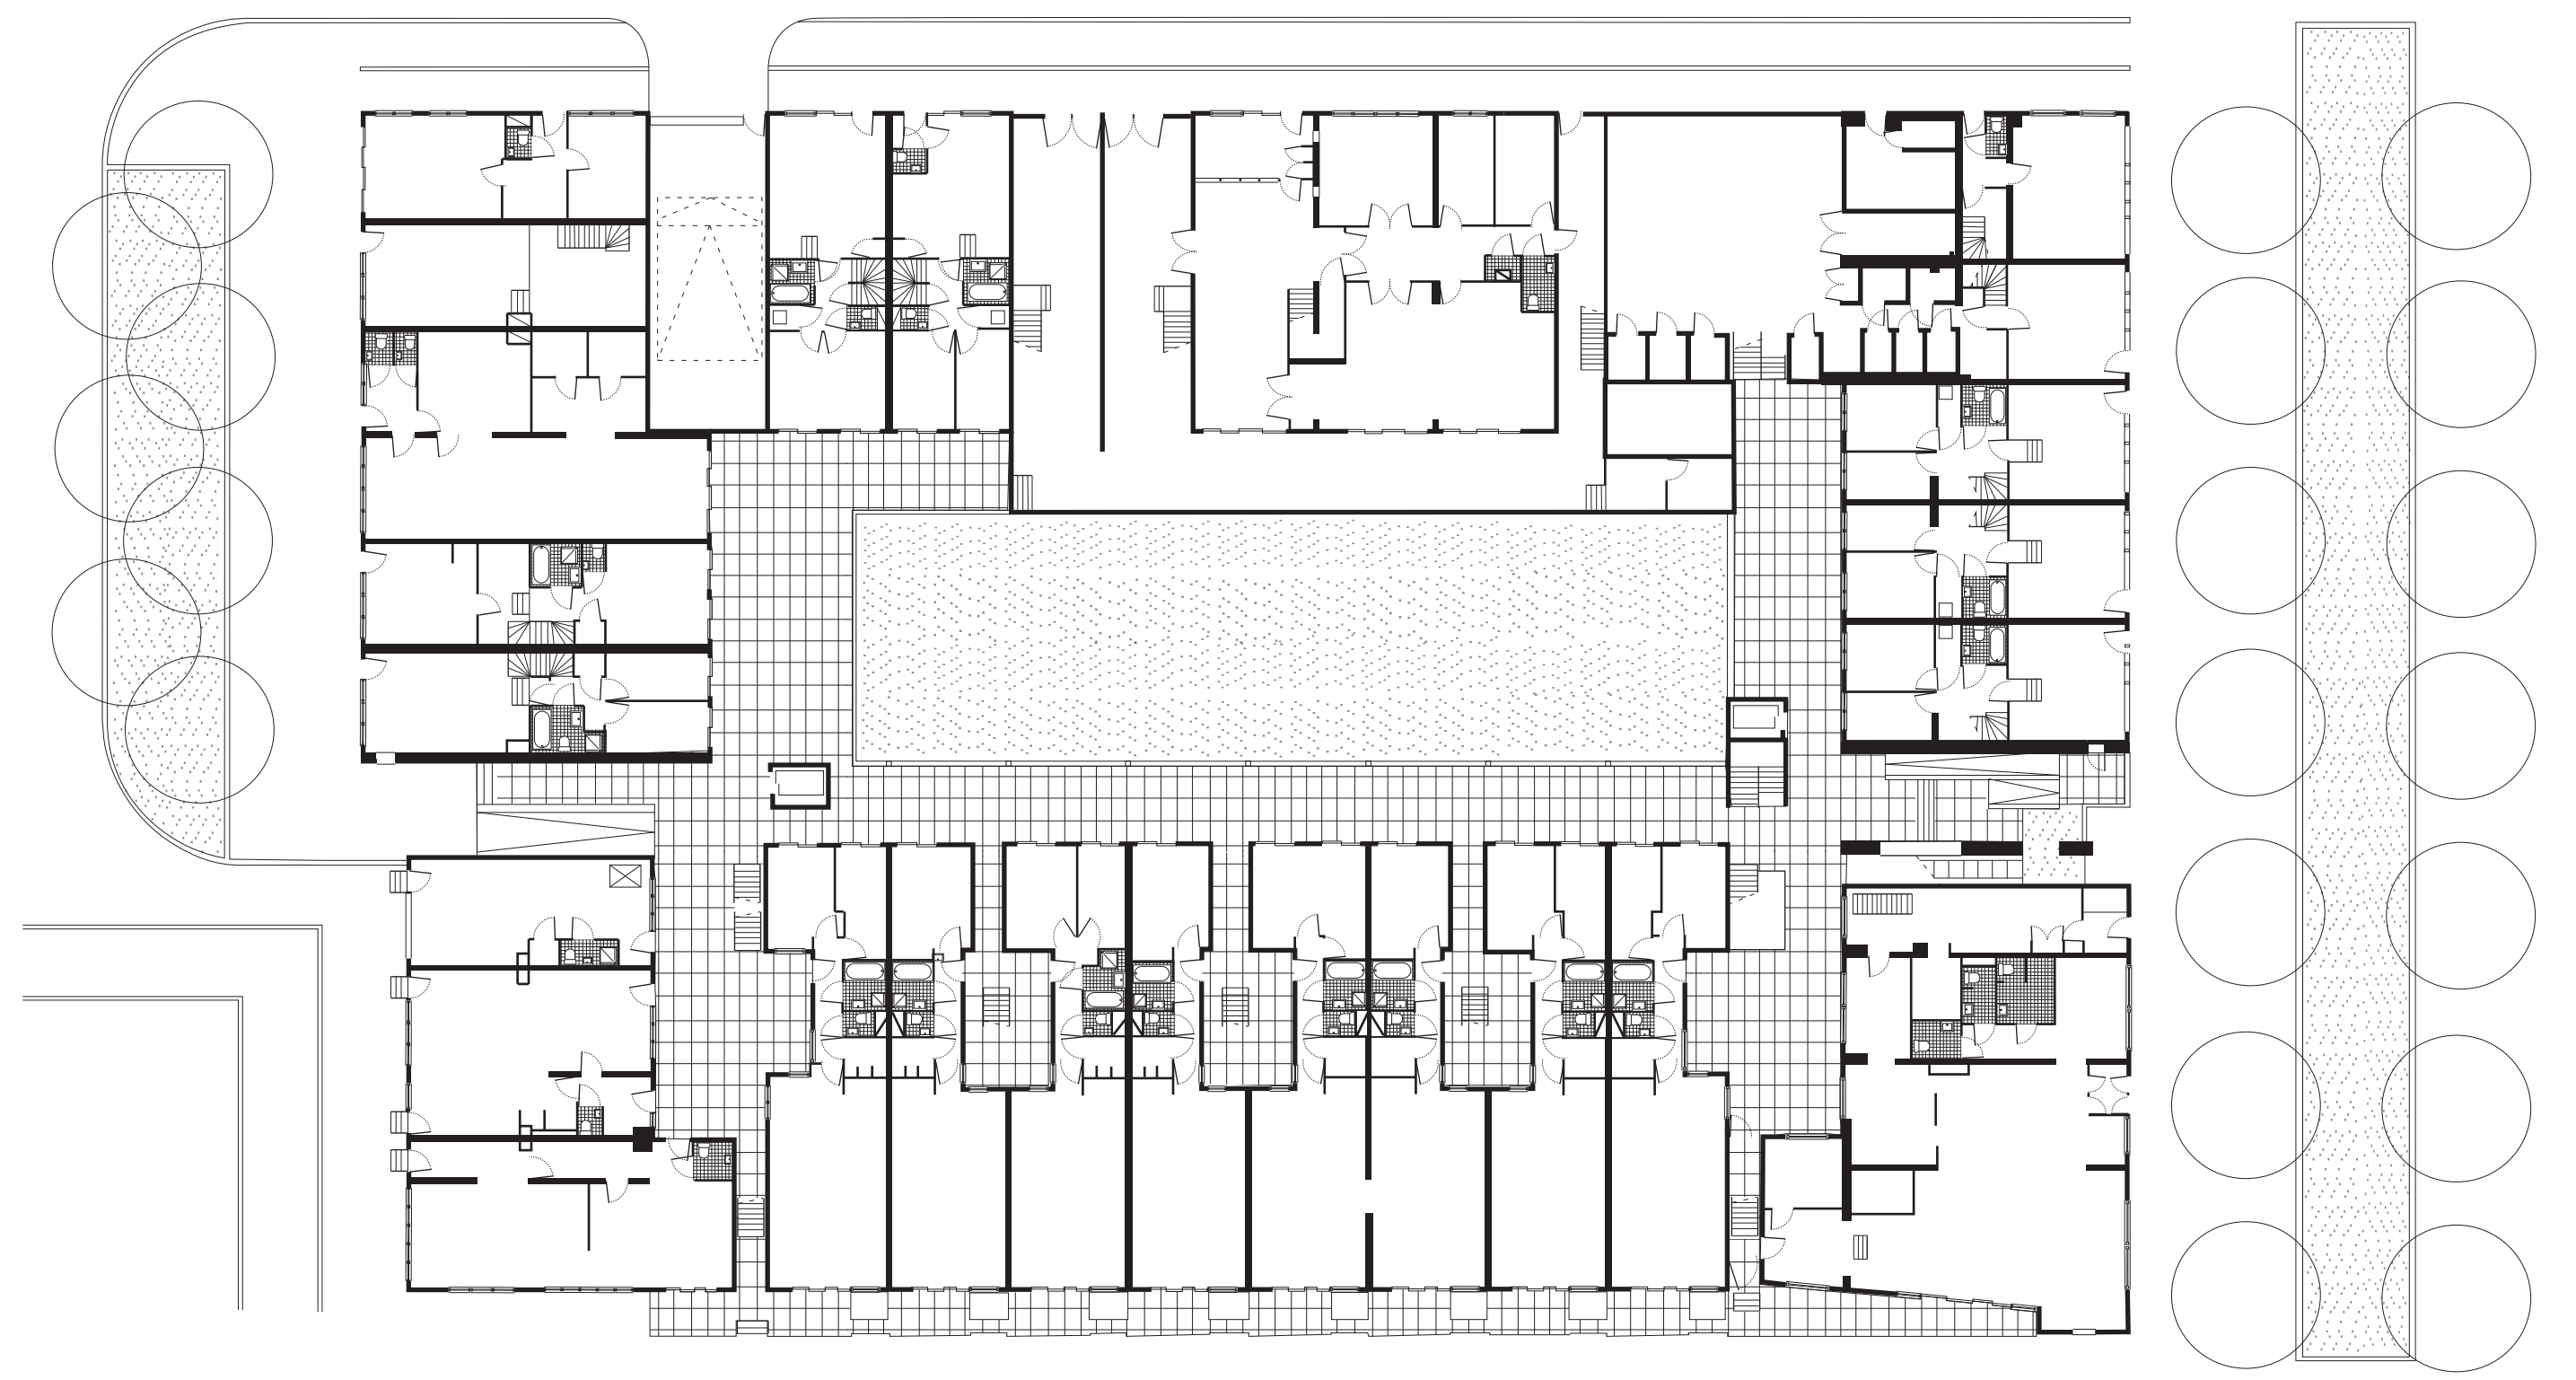


Dutch Complex Housing: Vrijburcht

Corinne Deger, with Professor Julia Robinson

0 5 10 25m

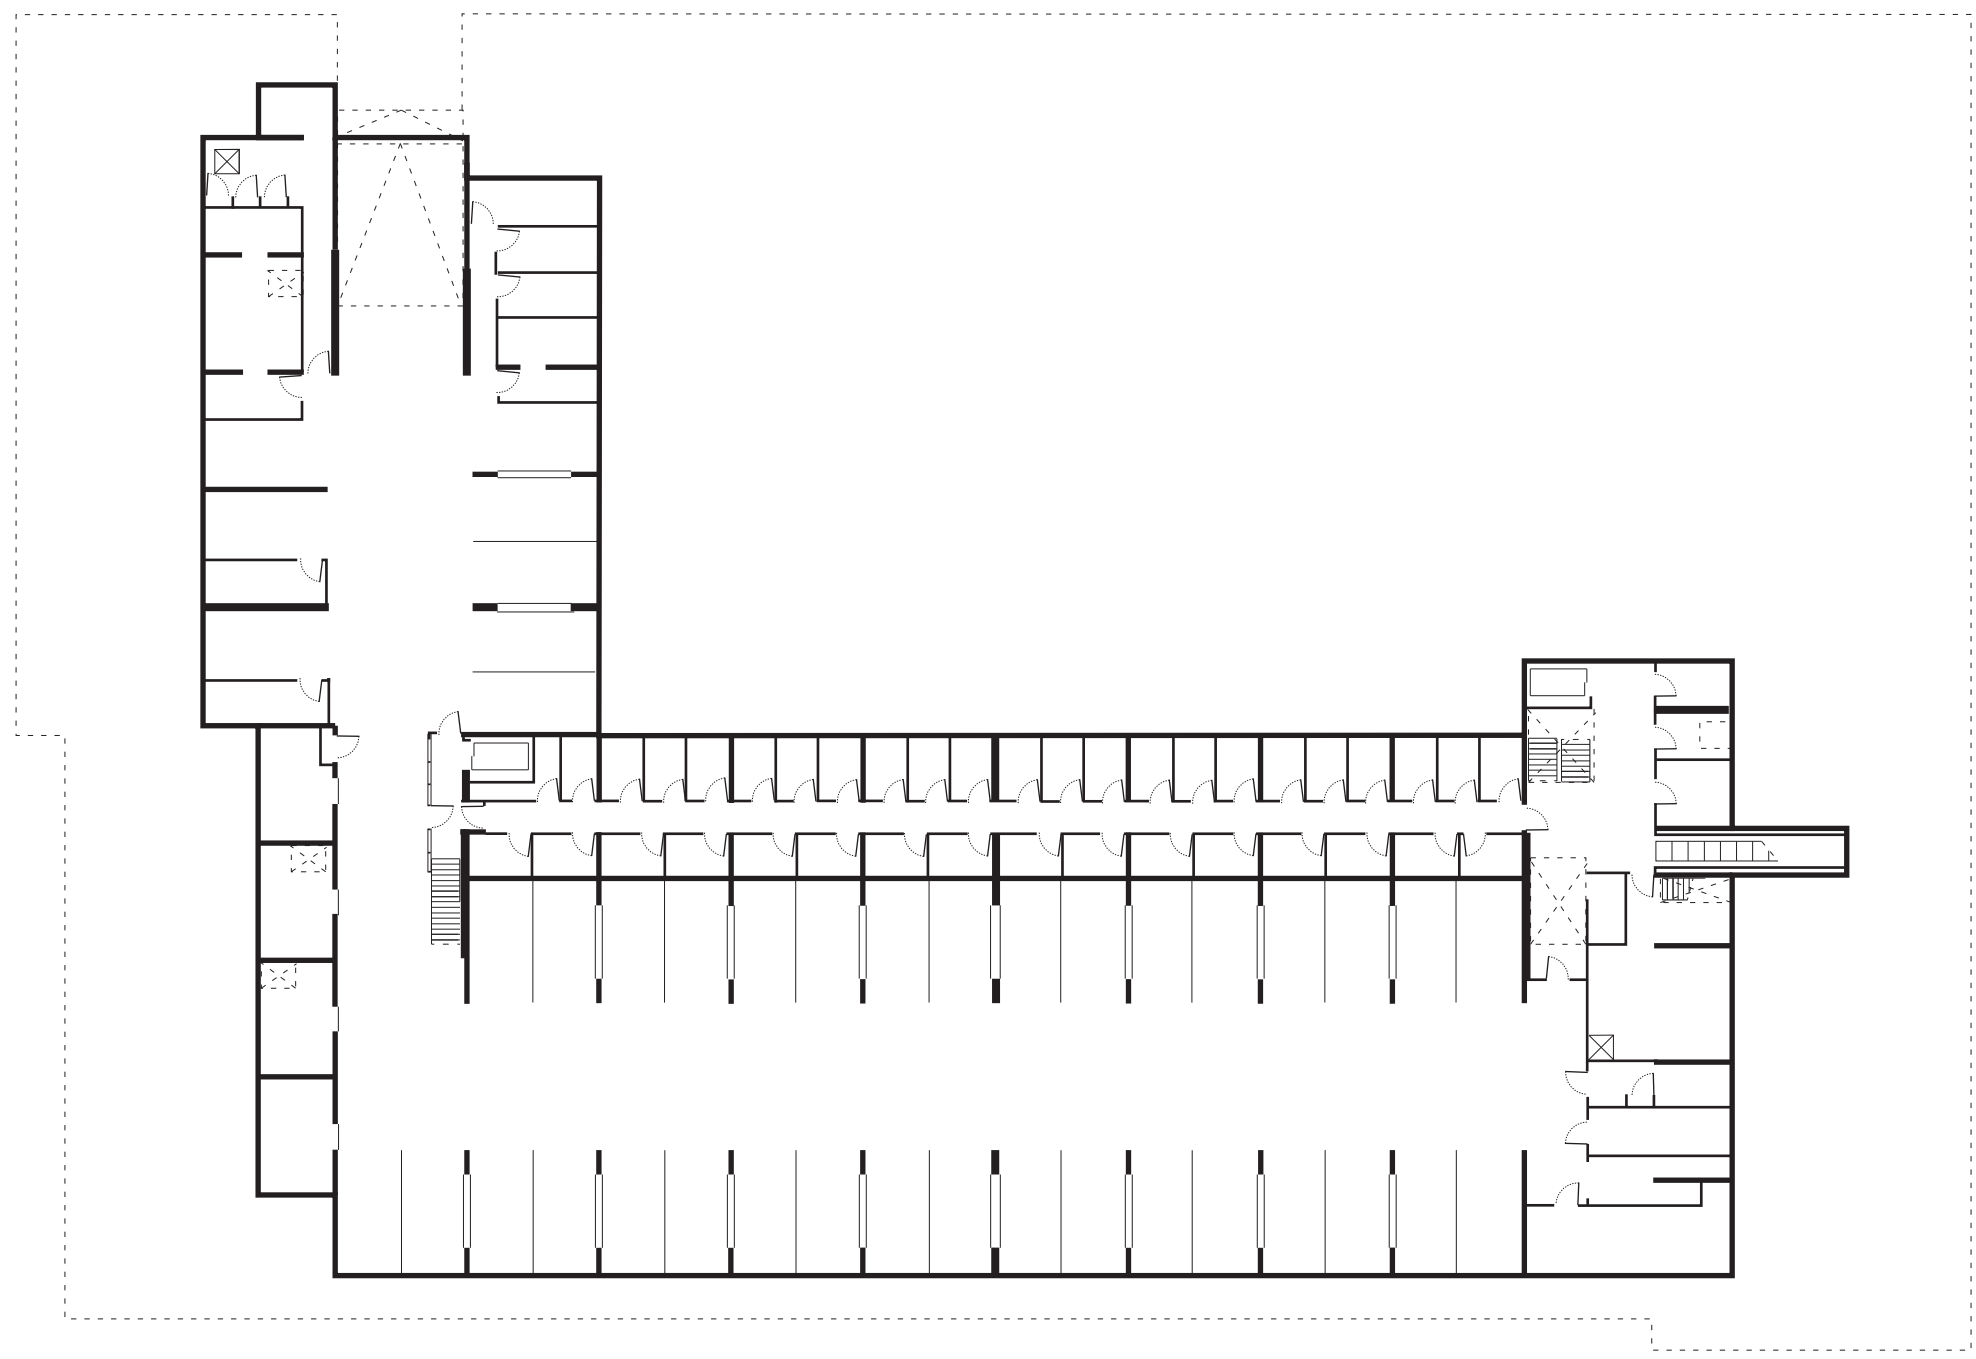

Vrijburcht, located in Amsterdam, is a multi-use building with five floors of living units and commercial space. The living units consist of homes, three apartment spaces, and live-work units/home businesses. The commercial spaces that reside in this complex are a hospitality industry, a babysitting area, a cafe, and a theater. There is also a multi-story community space and a meeting room. The home living units on the Southwest side of the building are connected by light wells that increase the amount of light that can get to these units. There is also a large courtyard in the middle of the building that allows efficient circulation of people, light, and air.